

LOT SURVEY FOR Paul Muth DATE 9-9-50


TOWN Washington Twp OHIO NO. _____

OWNER Chas. Vanderbilt OCCUPANT _____

SUB-DIV. _____ PT. OF NE QR. SEC. 19 TWP. 18 RN. 20

PLAT RECORDED IN VOL. _____ NO. _____ PAGE _____ OF _____

SCALE 1" = 100'

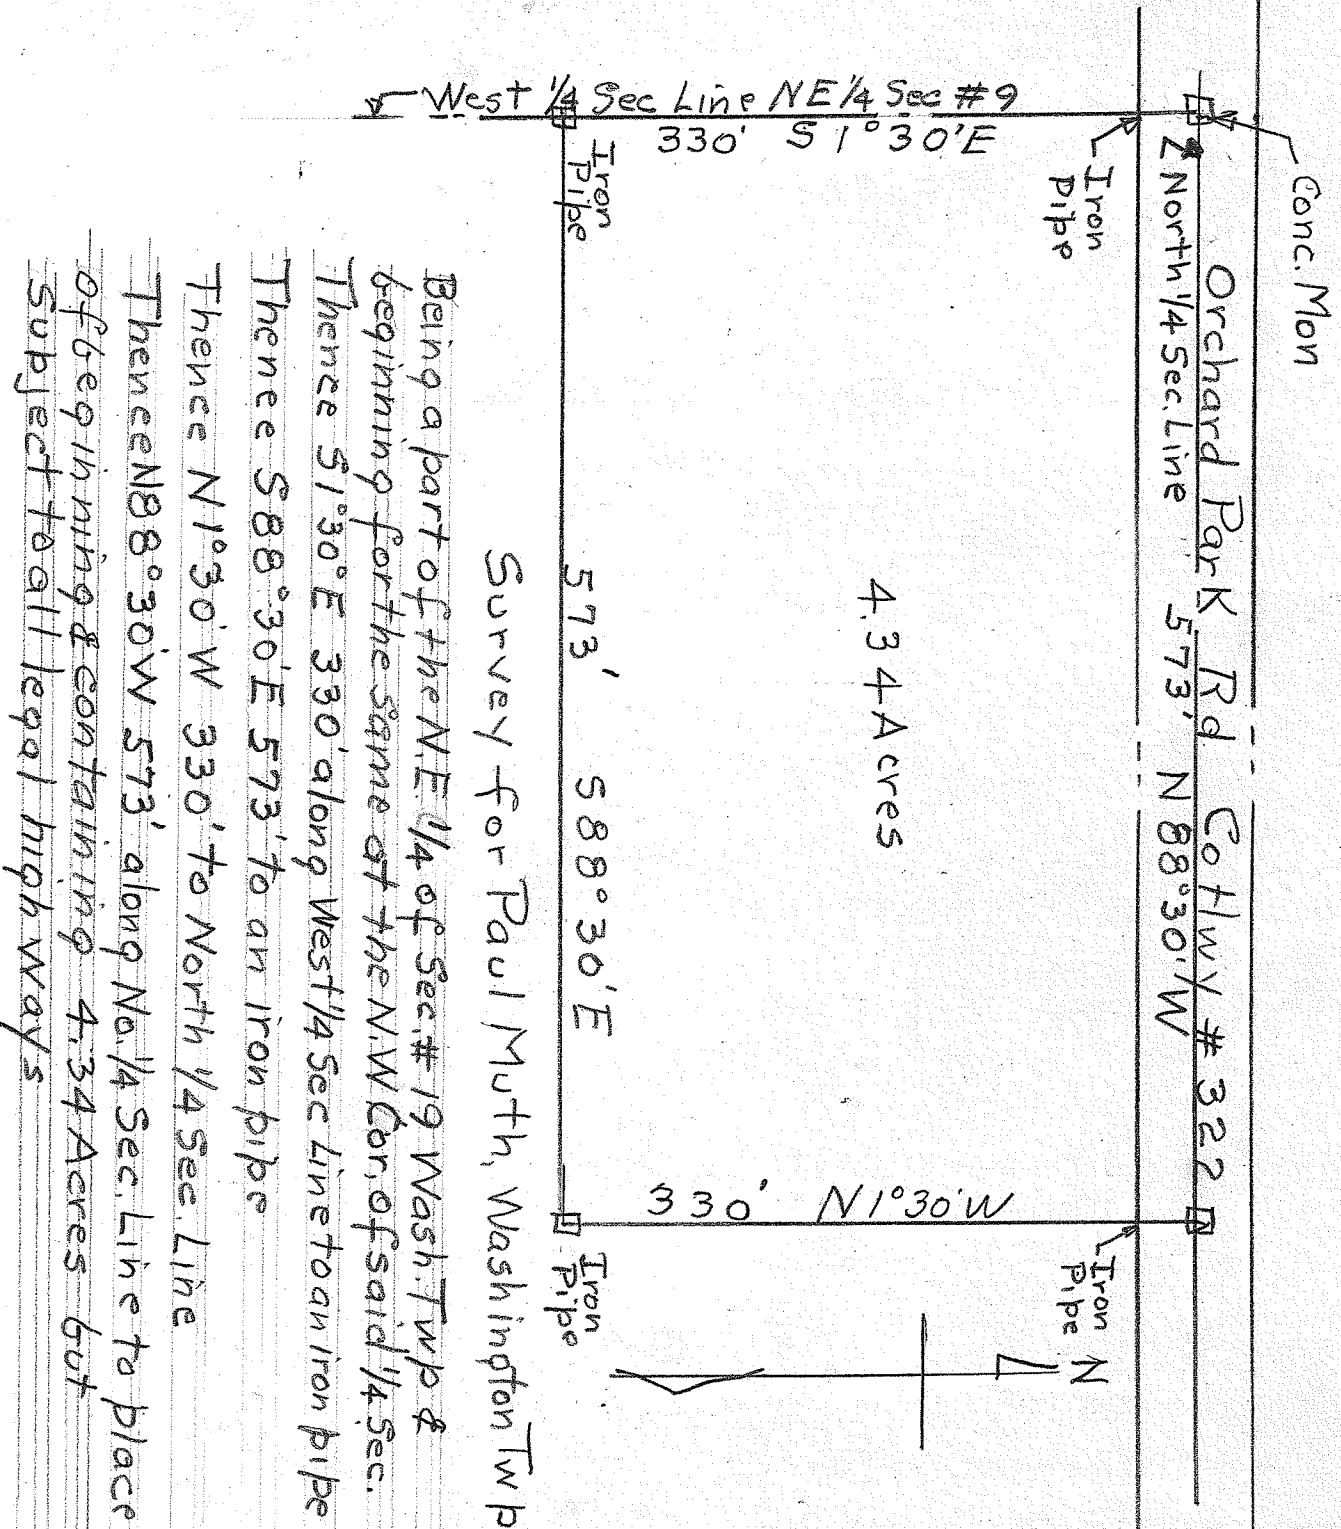

Being a part of the N.E. 1/4 of Sec. # 19 Wash. Twp & beginning for the same at the N.W. Cor. of said 1/4 Sec.
Thence S 1° 30' E 330' along West 1/4 Sec line to an iron pipe
Thence S 88° 30' E 573' to an iron pipe
Thence N 1° 30' W 330' to North 1/4 Sec. Line
Thence N 88° 30' W 573' along No. 1/4 Sec. Line to place of beginning & containing 4.34 Acres but subject to all legal highways

DESCRIPTION OF BUILDINGS

No. 1 _____

No. 2 _____

No. 3 _____

I HEREBY CERTIFY THAT I HAVE MADE A SURVEY OF THESE PREMISES AND FIND THE LOT SIZE, BUILDINGS, EASEMENTS, SET-BACK LINES, ETC. TO BE SHOWN.

H.C. Sword ENGINEER AND SURVEYOR, MANSFIELD, OHIO
Lic. Surv. # 933