


WEST LINE OF SEC. 21
WEST LINE OF SEC. 21

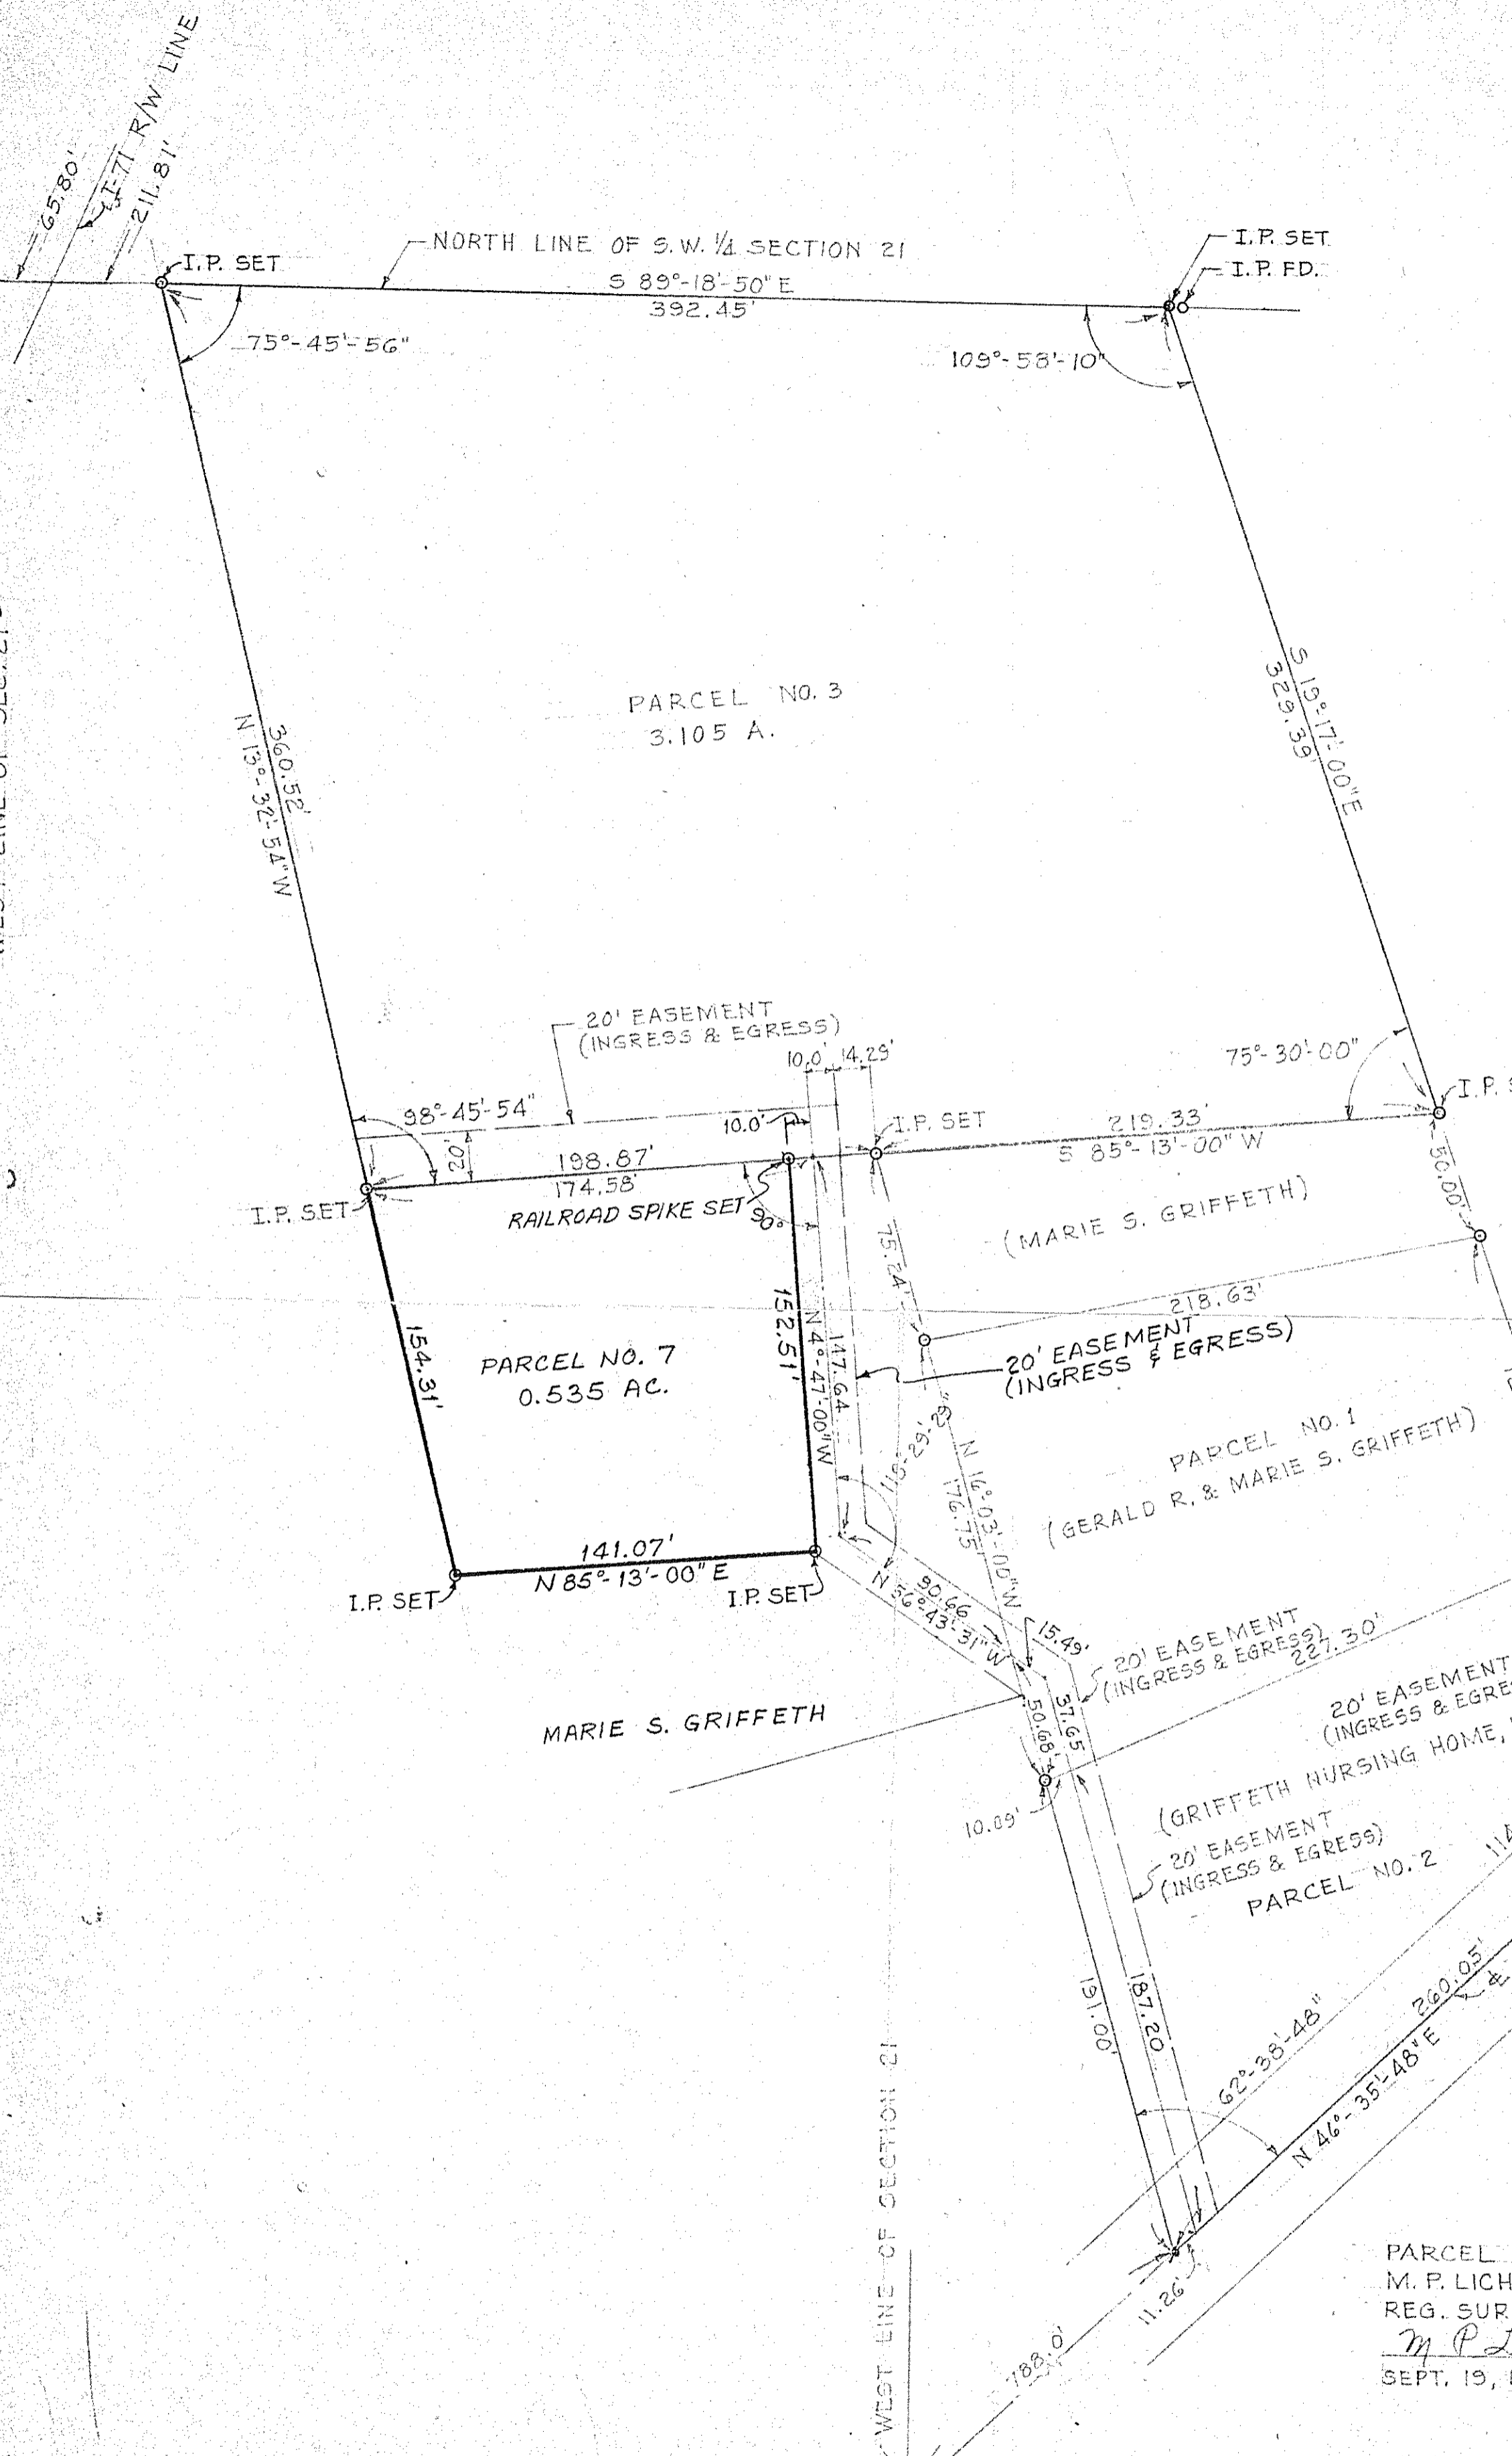

N
SCALE 1" = 50'

PARCEL NO. 3
3.105 A.

PARCEL NO. 7
0.535 AC.

PARCEL NO. 1
(GERALD R. & MARIE S. GRIFFETH)

PARCEL NO. 2
(GRIFFETH NURSING HOME, INC.)

Arthur Van Auker
ARTHUR VAN AUKER
REG. SURVEYOR # 4722
PARCEL NO. 7
5-21-80 SM 1045

PARCEL NO. 3
M. P. LICHTENWALTER
REG. SURVEYOR NO. 4162
M. P. Lichtenwalter
SEPT. 19, 1969

SURVEY FOR MARIE GRIFFETH
PT. S.W. 1/4 SECTION 21, T20, R18
WASHINGTON TWP., RICHLAND CO., OHIO
SHAFFER, JOHNSTON, LICHTENWALTER & ASSOC'S.
SURVEYORS