


SURVEY PLAT

PART 5W QUARTER SECTION 21
 WASHINGTON TOWNSHIP (T-20, R-18)
 RICHLAND COUNTY, OHIO
 FOR: RONALD SCHINSKY
 DEED REF: VOLUME 879 PAGE 330

- 5/8" IRON PIN SET
- WITH CAP NO. 6252
- IRON PIN FOUND
- ▲ P.K. NAIL SET
- FENCE POST FOUND

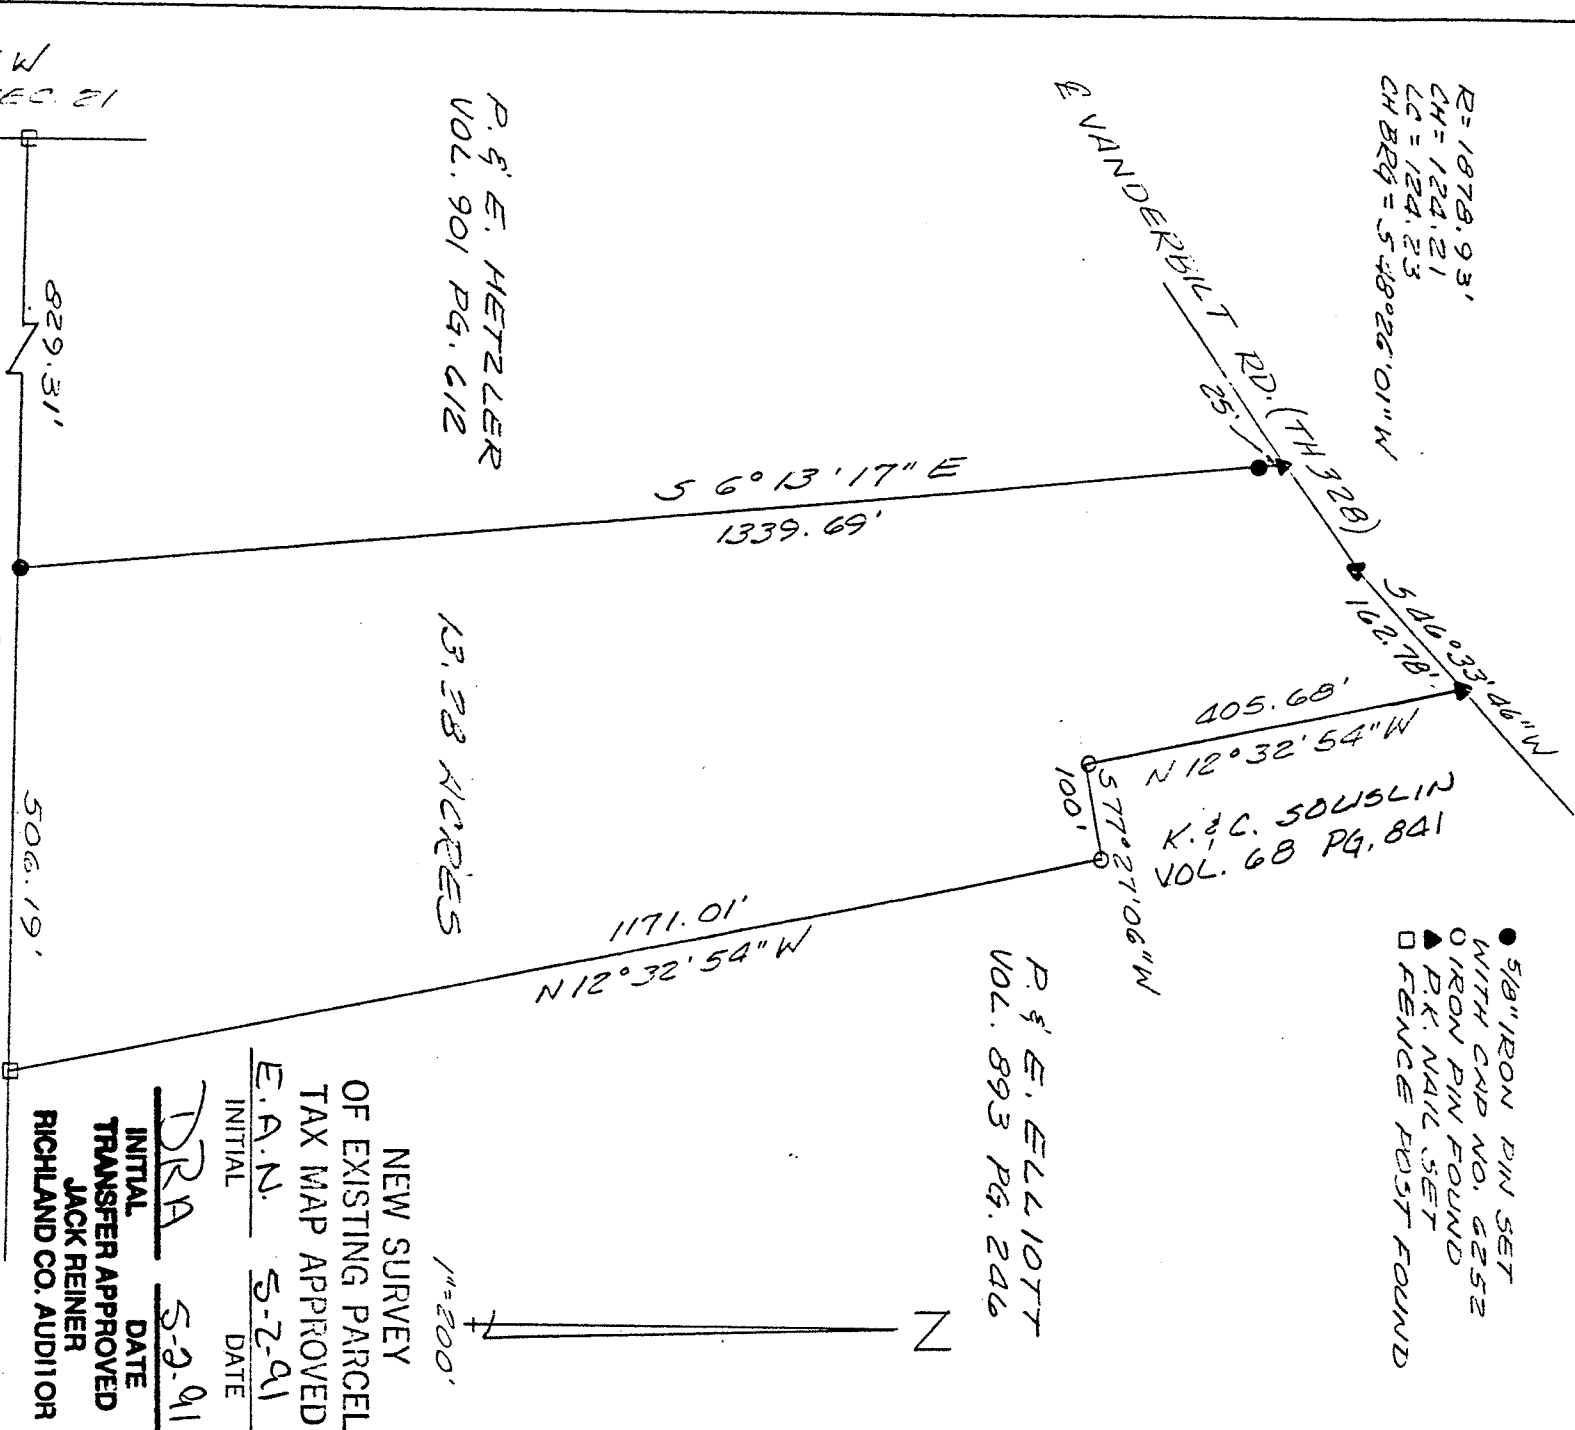


FIELD WORK
 REFORMED
 OCTOBER 1987

NEW SURVEY
 OF EXISTING PARCEL
 TAX MAP APPROVED
 E.A.N. S-2-91
 INITIAL DATE

DRA S-2-91
 INITIAL DATE
 TRANSFER APPROVED
 JACK REINER
 RICHLAND CO. AUDITOR

Bearings are from
 an assumed meridian
 and are for the
 purpose of angular
 measurement only.

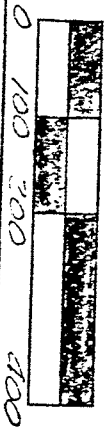

4/30/91
 JOHN W. NAPIER, JR.
 REG. SURVEYOR NO. 6252

