


SCALE: 1"=100'

N

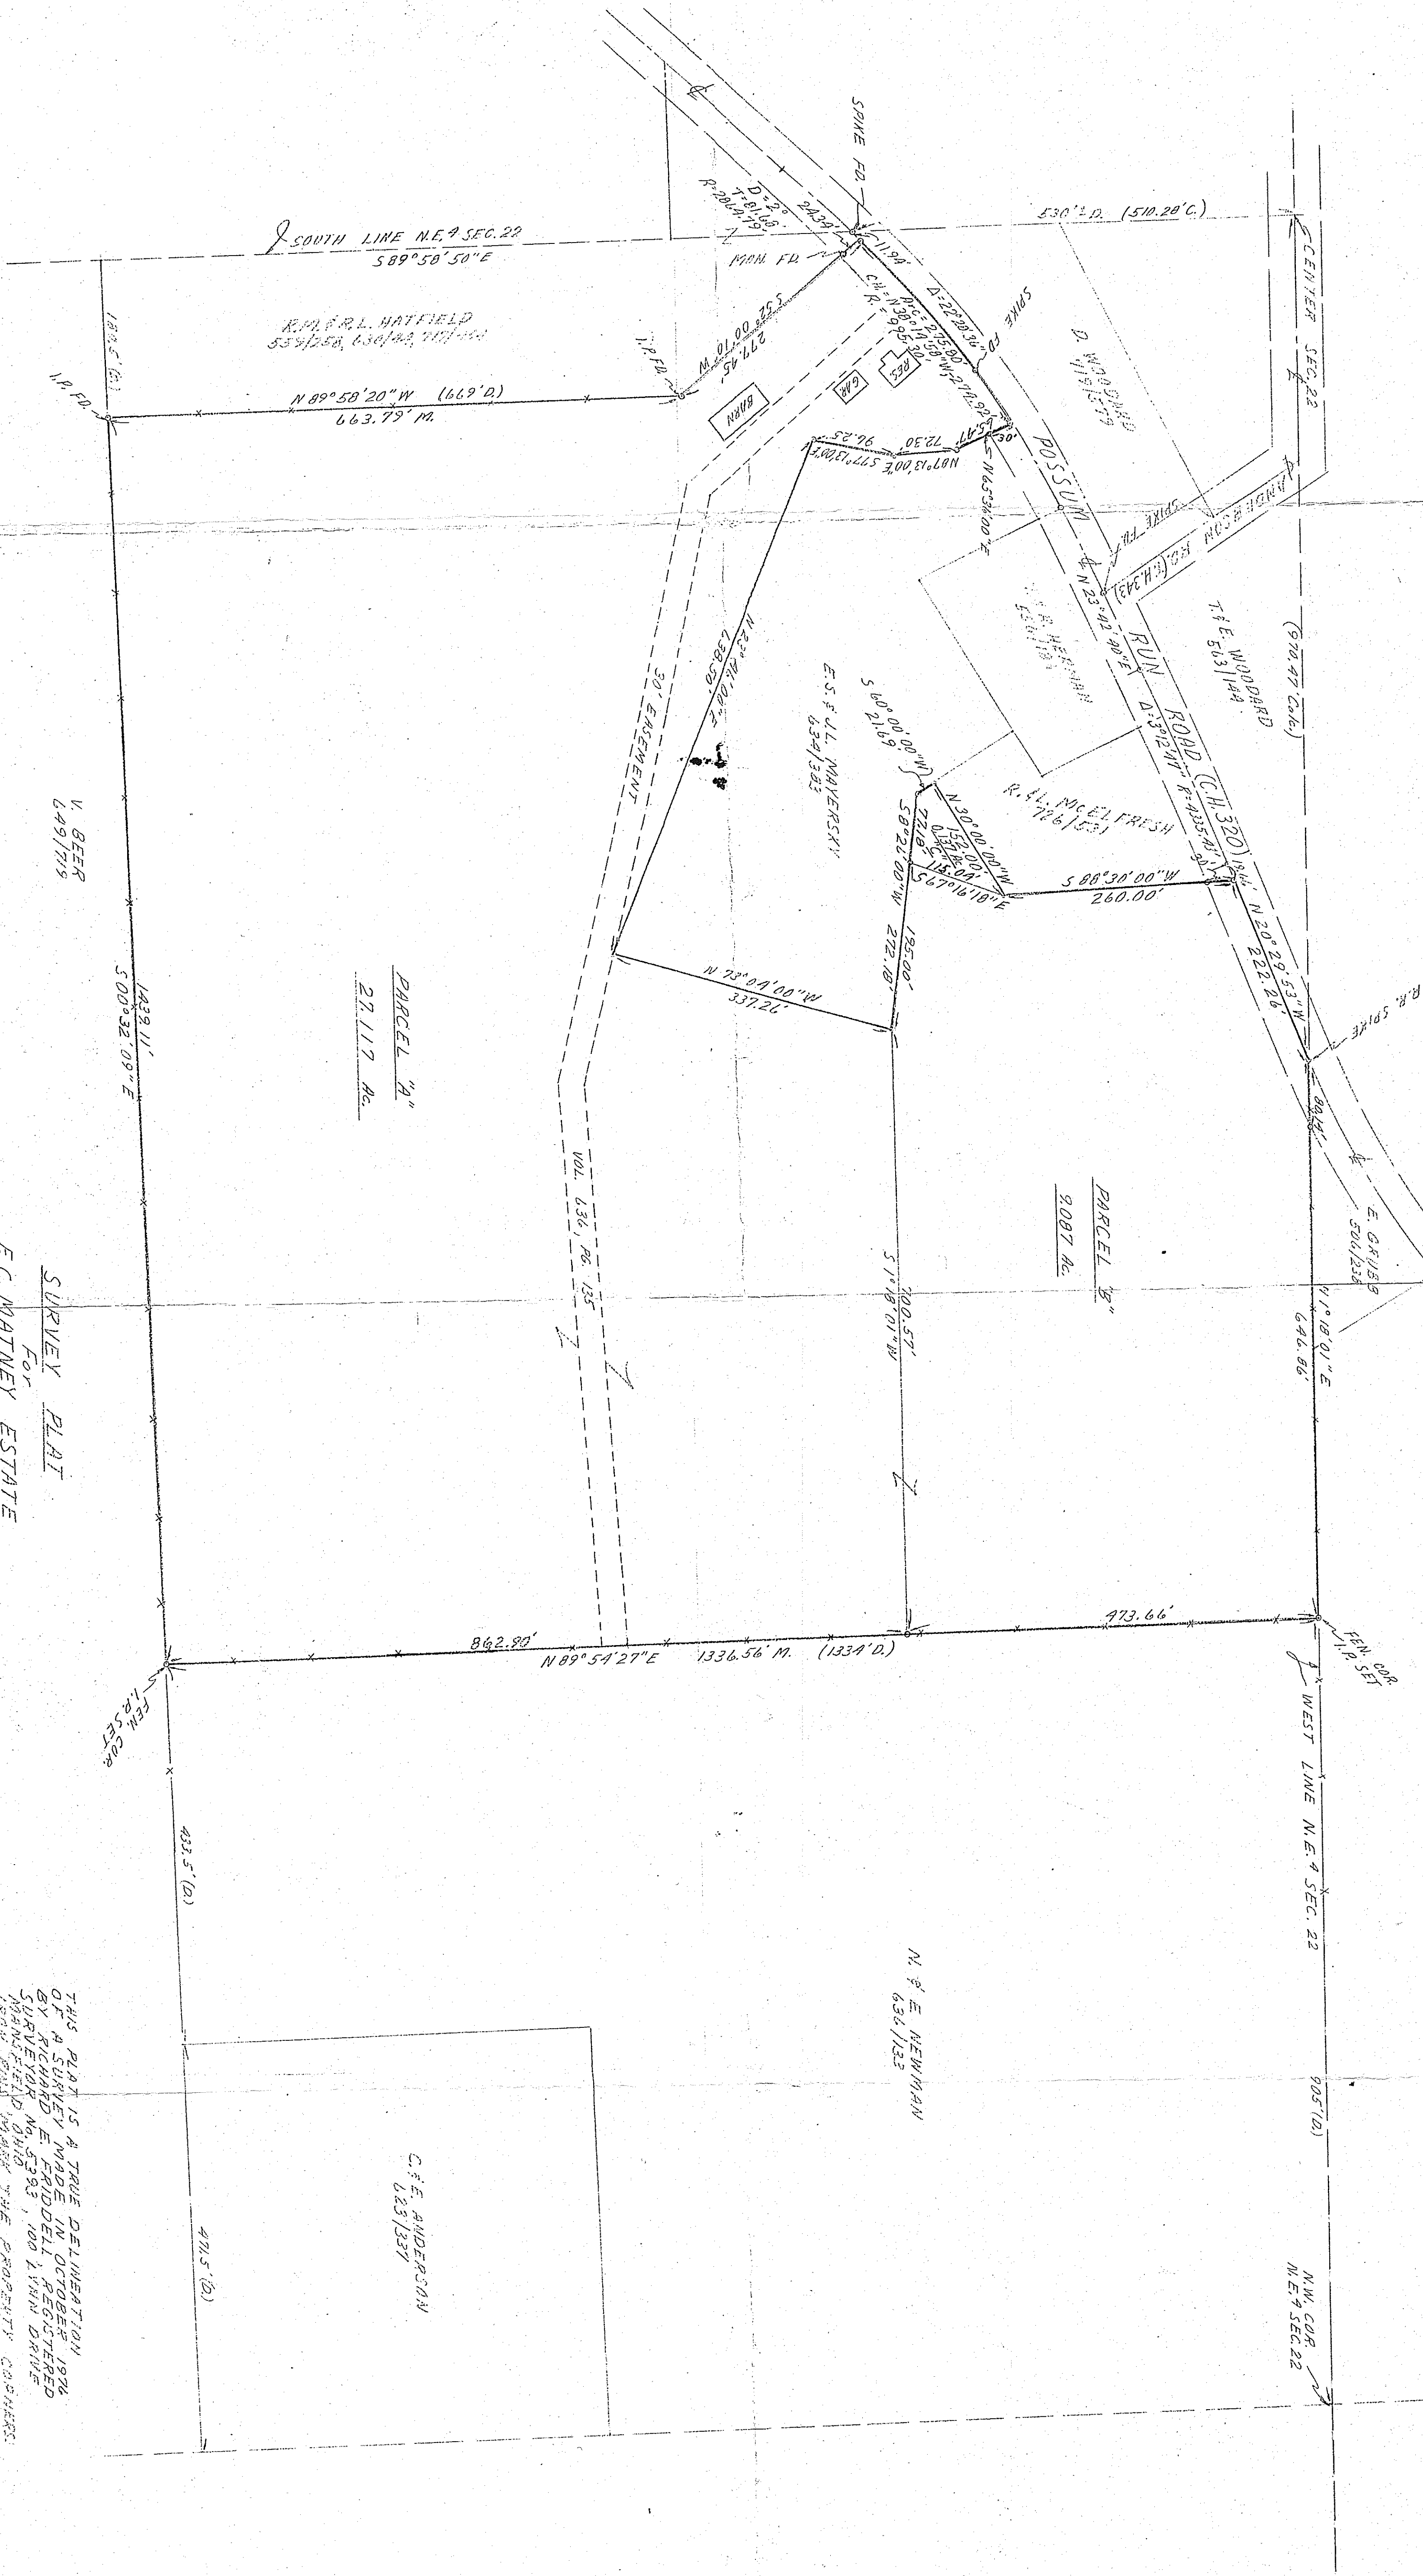

SURVEY PLAT
FOR
E. C. MATNEY ESTATE
SITUATED IN PART OF THE NORTHEAST
QUARTER OF SECTION 22, TWP. 20, R. 18,

THIS PLAT IS A TRUE DELINEATION
AND MARK THE PROPERTY CORNERS.



V. BEER



