


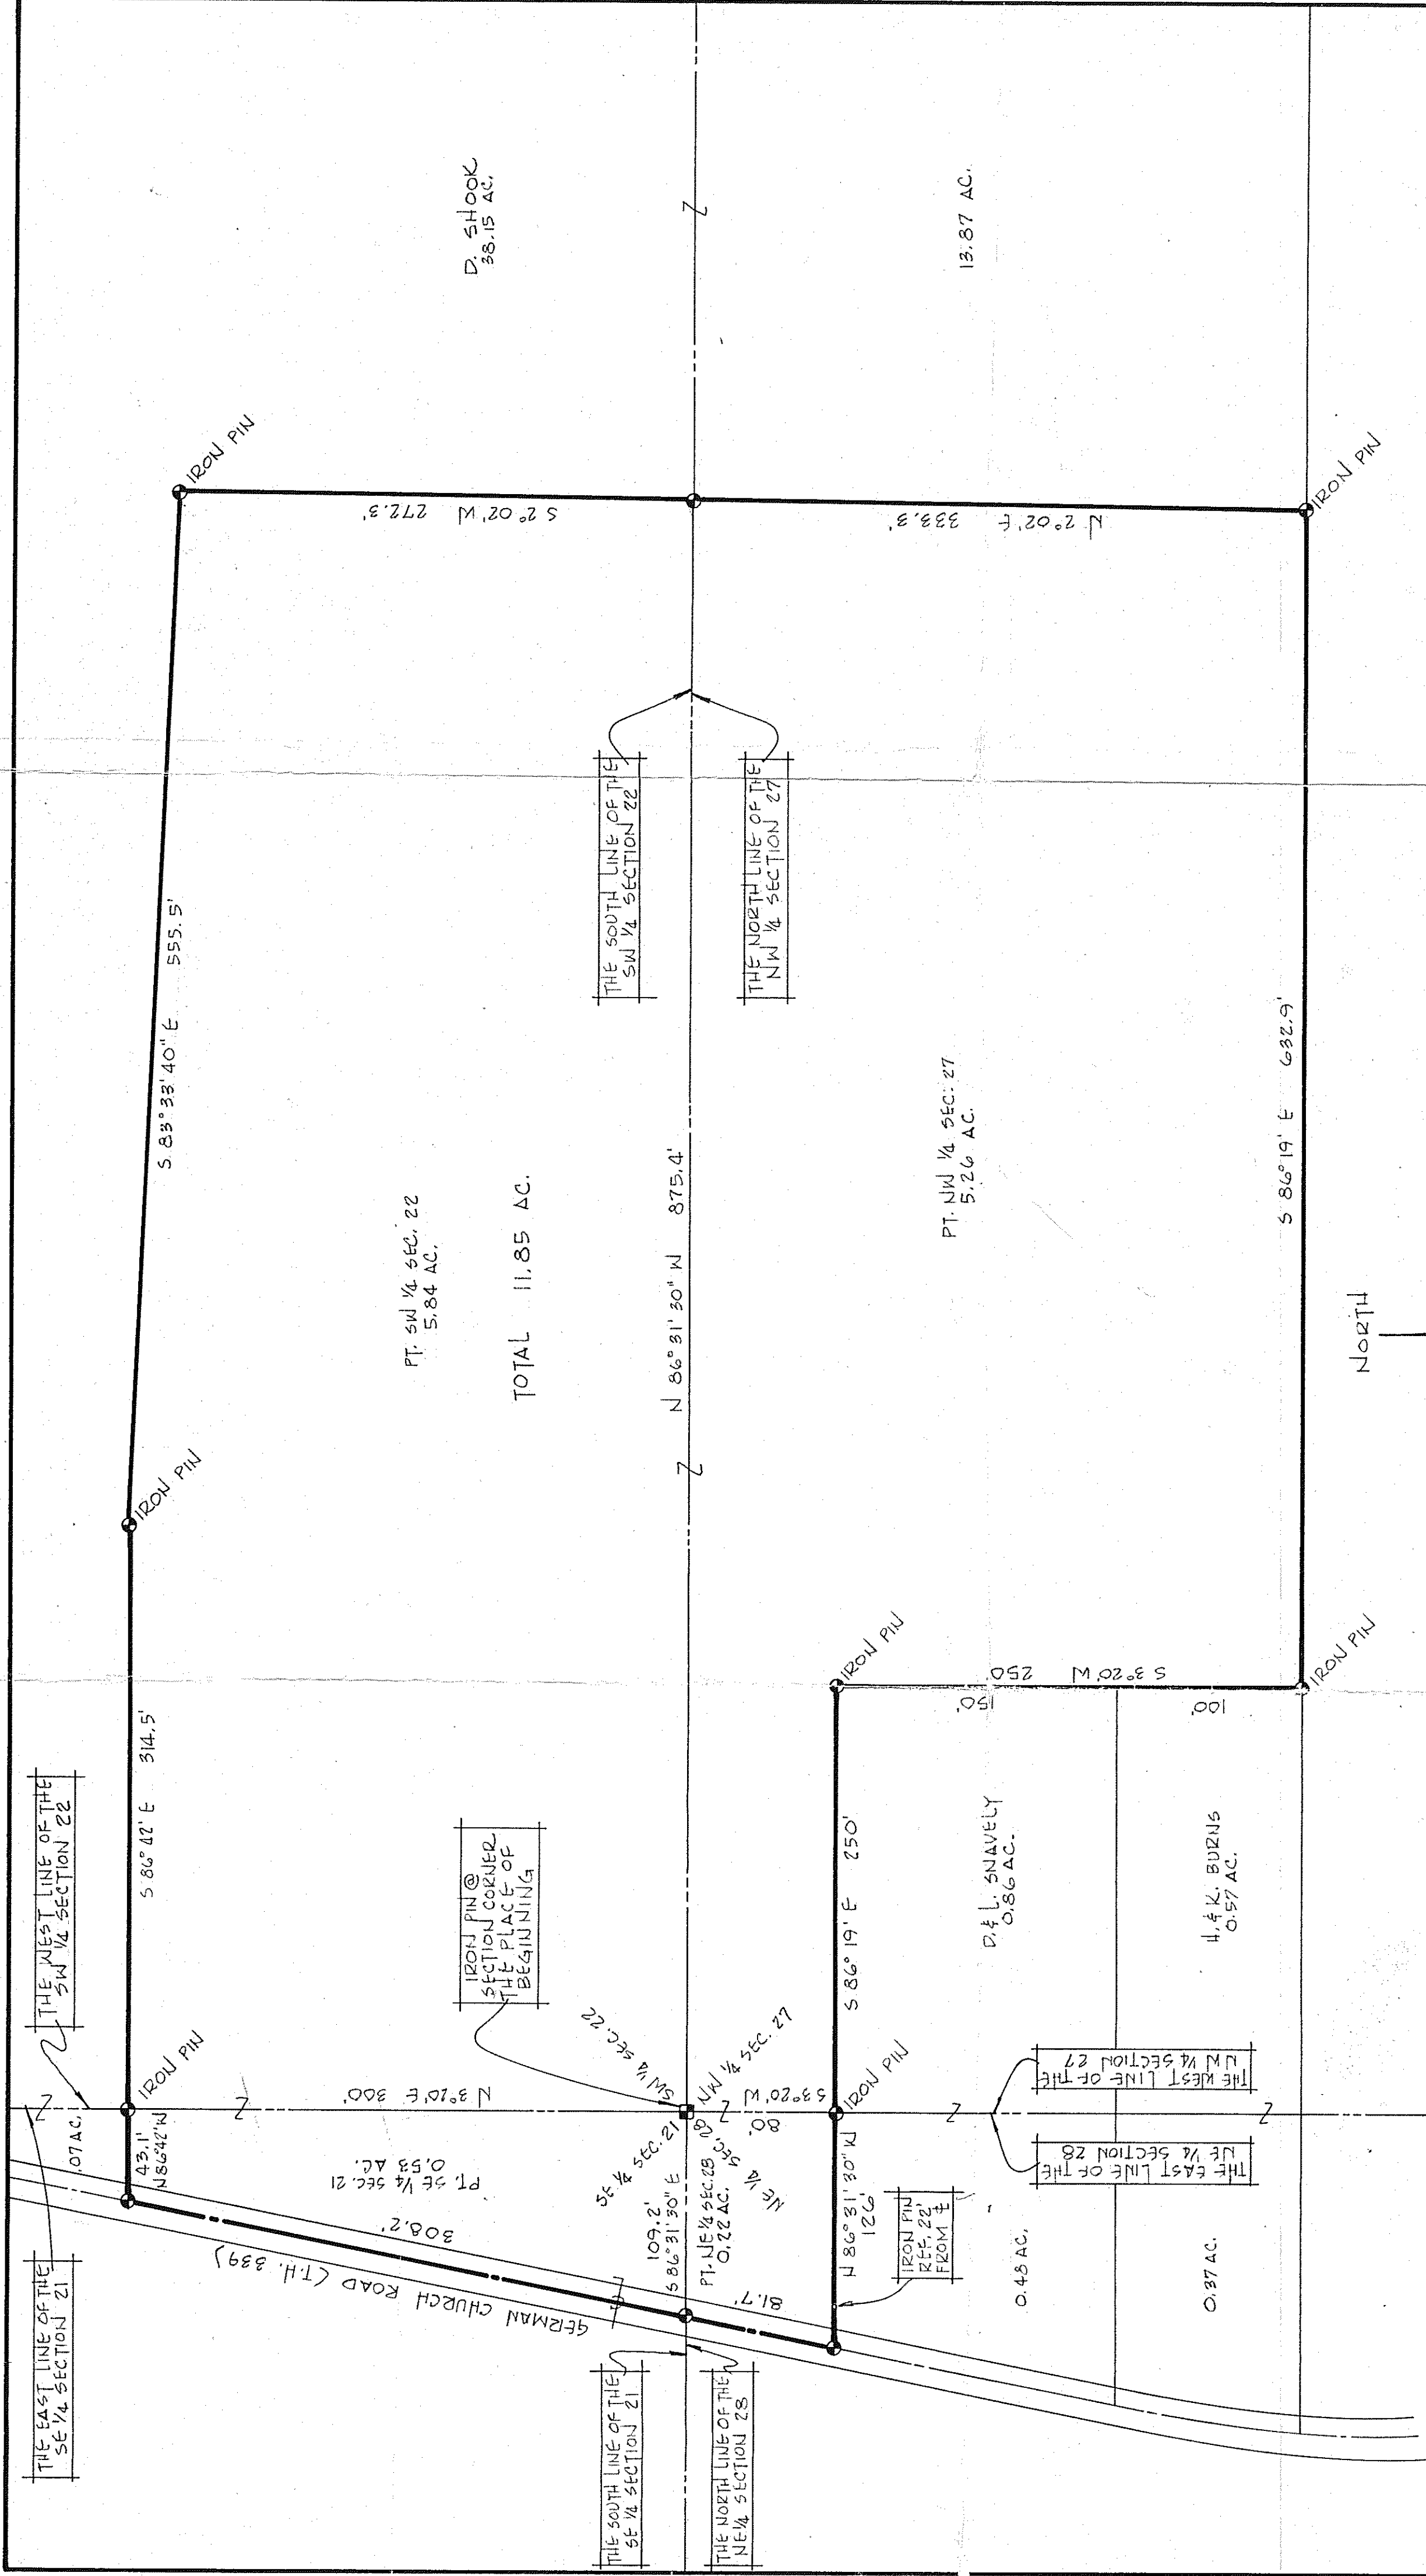

THIS SURVEY WAS MADE FOR R. M. HAMPEL FOR
TRANSFER TO WILLIAM E. CRAWFORD AT THE
REQUEST OF THE MANSFIELD BUILDING & LOAN ASSOC.

INDICATES
PROPERTY CORNERS OF
THIS SURVEY.

SURVEY PLAT FOR PROPERTY TRANSFER	
HAMPEL TO CRAWFORD	
PT. SE 1/4 SEC. 21; PT. SW 1/4 SEC. 22; PT. NW 1/4 SEC. 27 & PT. NE 1/4 SEC. 28, TOWNSHIP 20, RANGE 18, WASHINGTON TWP., RICHLAND CO., OHIO	
DATE: JAN. 21, 1970	SCALE: 1" = 60'
DRAWING NO: 761200	DRAWN BY: JMG

SURVEY BY: *Justin A. Seiler*
REG. SURVEYOR #2421

SEILER
A. SEILER