


J. & E. COOK
60 AC.

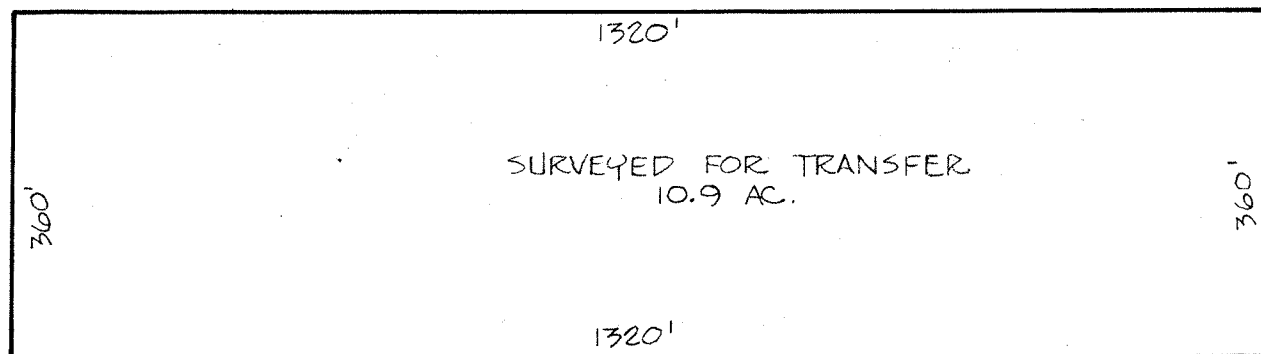

J.D. HOOKS
49.1 AC.

THE PLACE OF
BEGINNING

THE EAST LINE OF
THE S.E. 1/4 SEC. 23

THE S.E. CORNER OF
THE S.E. 1/4 SEC. 23

THE SOUTH LINE OF
THE S.E. 1/4 SEC. 23

LITTLE WASHINGTON S. RD. (CO. HWY. 301)

NORTH

Justin A. Seiler
SURVEY BY: JUSTIN A. SEILER
REGISTERED SURVEYOR #4421

SURVEY PLAT FOR PROPERTY TRANSFER	
J.D. HOOKS	
PART OF THE S.E. 1/4 SECTION 23, T-20; R-18	
WASHINGTON TOWNSHIP	
RICHLAND COUNTY, OHIO	
DATE: OCT. 10, 1977	SCALE: 1" = 200'
DRAWING NO. 771393	DRAWN BY: JCS