


R.D. WASHINGTON
VOL. 642 P. 9
78.66 AC.

THE NORTH LINE
OF THE N.E. 1/4
SECTION 26

THE N.E. CORNER
OF THE N.E. 1/4
SECTION 26

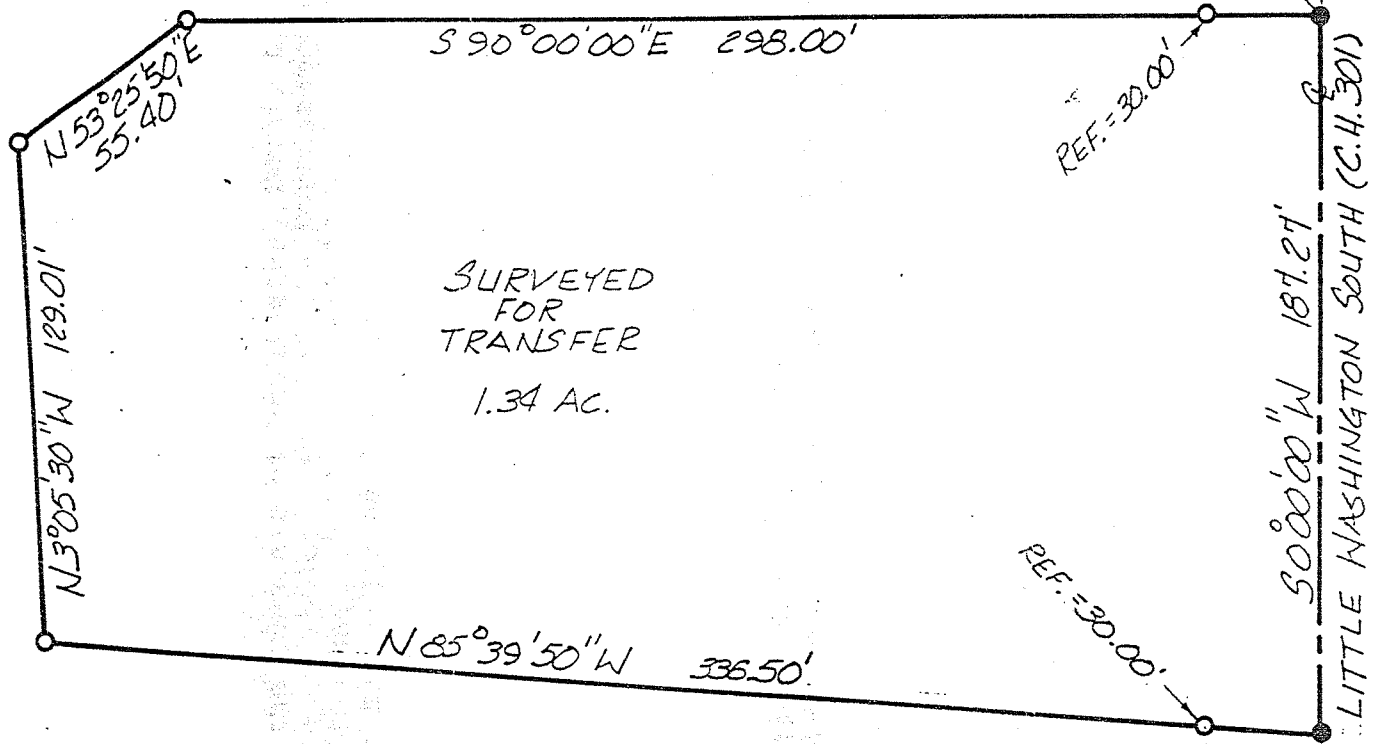

BEARINGS ARE BASED ON
AN ASSUMED MERIDIAN.

NEW SPLIT
TAX MAP APPROVED
EAN 12-10-92
INITIAL DATE

- P.K. SPIKE SET
- 5/8" Ø REINFORCING RODS WITH I.D. CAPS "SEILER #6869" SET.

Douglas C. Seiler
SURVEY BY: DOUGLAS C. SEILER
REG. SURVEYOR #6869
52112 NORTH MAIN ST.
MANSFIELD, OHIO
(419) 525-3644

THE EAST LINE OF
THE N.E. 1/4
SECTION 26

SURVEY PLAT FOR PROPERTY TRANSFER	
BOB WASHINGTON	
PT. N.E. 1/4 SECTION 26, T-20, R-18 WASHINGTON TOWNSHIP RICHLAND COUNTY, OHIO	
DATE: JULY 17, 1989	SCALE: 1"=50'
DRAWN. NO 892309	DRAWN. BY: UAA