



A. & A. Isley
112.27 Ac.

The East line of the
NW 1/4 of Section 28

- Indicates property corners of this survey.
- Indicates iron pin referenced 25' from $\frac{1}{4}$.

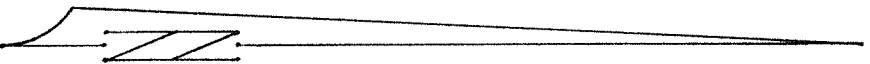

Surveyed for Transfer
1.85 Acres

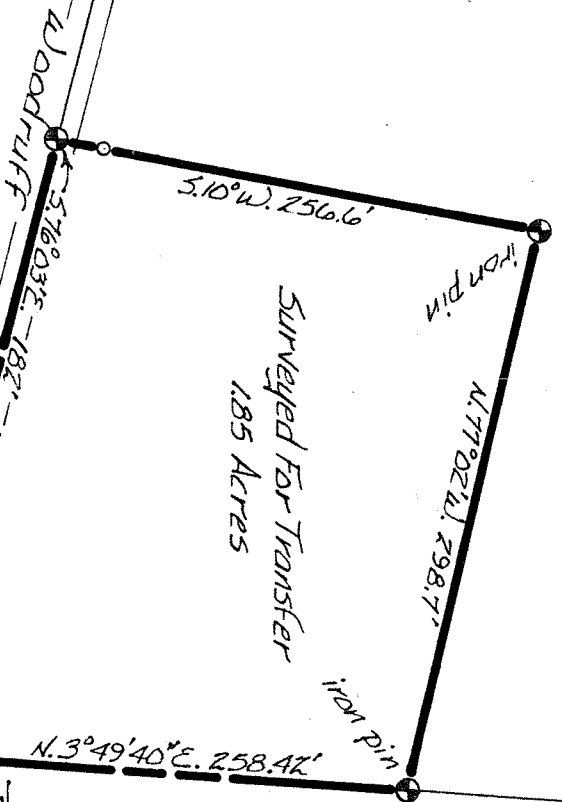

The Place of Beginning

T.H. 324

R.R. Spike

D. & F. Hart
41.97 Ac.

J. & K. Bapka
4.9 Ac.

This survey was made for and at
the request of: Kenneth Isley


Survey Plot for Property Transfer

Kenneth Isley

Pt. of the NW Quarter of Section 28
Washington Township
Richland County, Ohio

Date: December 27, 1976 Scale: 1" = 100'

Drawing No.: 761305 Drawn By: H.D.B.

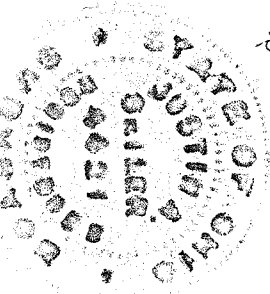

Justin A. Seiler
Survey By: Justin A. Seiler
Registered Surveyor #4421