


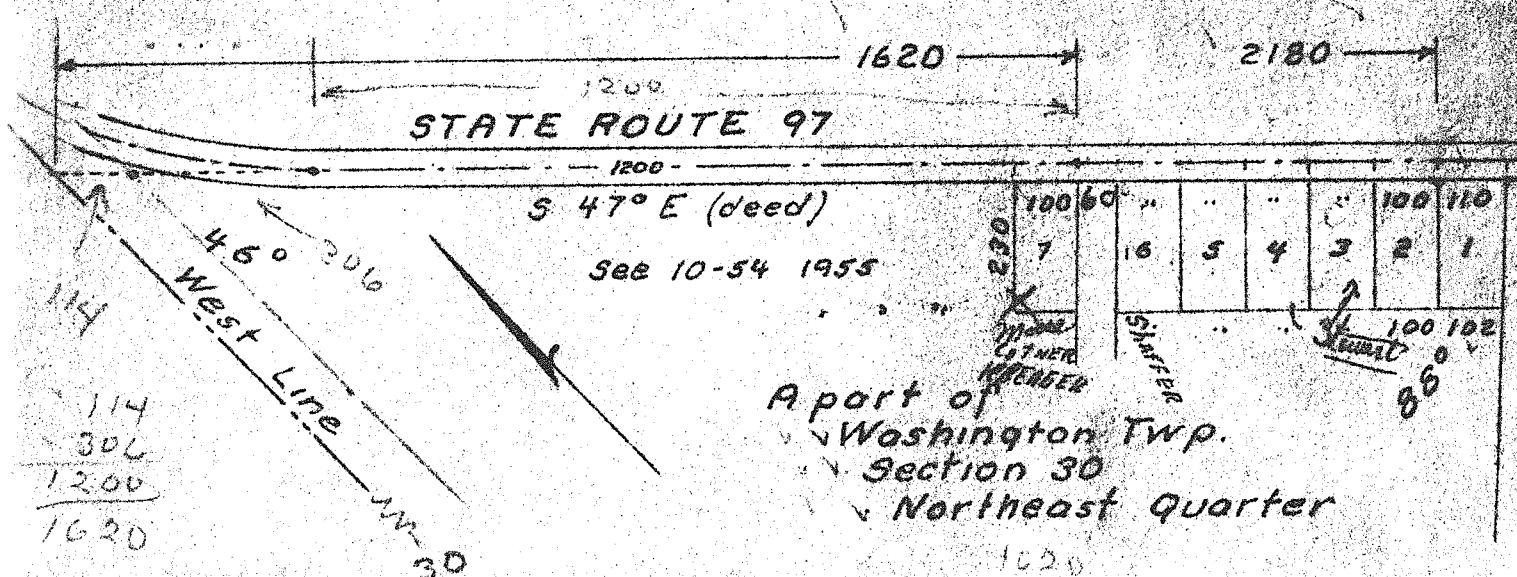

Lot No. 1

- 1 Being a part of the Northeast quarter of section 30 of Washington Township, Richland County, Ohio, and described as follows.
- 2 Beginning at a point in the center of State Route 97, 2180 ft. Southeastward of the point of intersection of the West line of said quarter and the Northwestward extension of the tangent of the center of said road.
- 3 Thence; South 47° East, 110 ft. with the center of said road to an existing property corner.
- 4 Thence; South 45° West, 230.1 ft. with an existing property line.
- 5 Thence; North 47° West, 102 ft. parallel the center of said road.
- 6 Thence; North 43° East, 230 ft. to the place of beginning.
- 7 Containing 0.56 acres.

Lots 2 3 4 5 6 & (7)

- 1 Being a part of the Northeast quarter of section 30 of Washington Township, Richland County, Ohio, and described as follows.
- 2 Beginning at a point in the center of State Route 97, 1520 ft. Southeastward of the point of intersection of the West line of said quarter and the Northwestward extension of the tangent of the center of said road.
- 3 Thence; South 47° East, 100 ft. with the center of said road.
- 4 Thence; South 43° West, 230 ft.
- 5 Thence; North 47° West, 100 ft. parallel the center of said road.
- 6 Thence; North 43° East, 230 ft. to the place of beginning.
- 7 Containing 0.53 acres.

ROBERT B. PALM SURVEY
 Scale 1"=300'
 July, 1960
 S. Horn, Suvr. 831
 No 17-19-70