


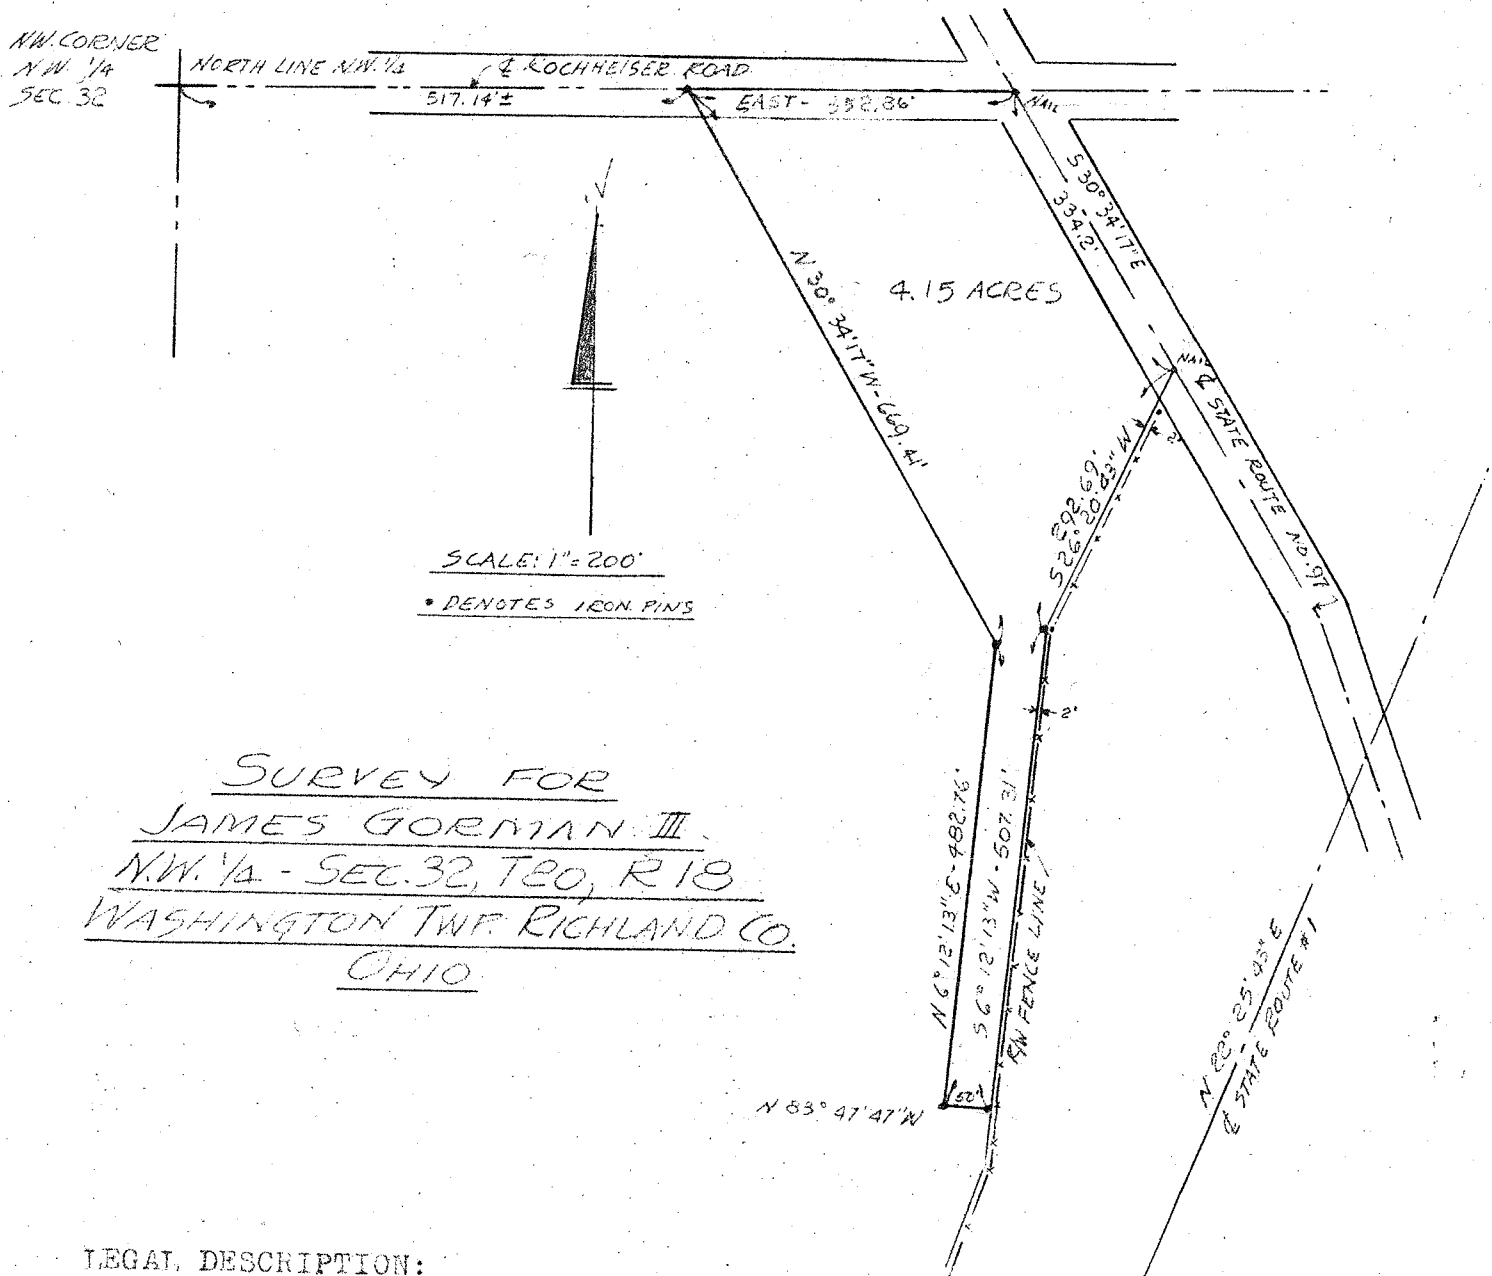

LEGAL DESCRIPTION:

Situated in the NW 1/4, Section 32, T 20, R 18, Washington Twp., Richland County, Ohio and being further described as follows:
Beginning at the N.W. Corner of said N.W. 1/4 of Section 32, thence East along the North line of said N.W. 1/4, 517.14 feet, more or less, to the true place of beginning. Thence continuing along said North line of said N.W. 1/4, East 352.86 feet, to its intersection with the centerline of State Route No. 97; thence S 30°-34'-17" E, along said centerline of State Route 97, 334.2 feet to the intersection with the westerly Right of Way line of State Route No. 1; thence S 26°-20'-14" W, along said Right of Way line, 292.69 feet; thence S 6°-12'-13" W, along said Right of Way line, 507.31 feet; thence N 83°-47'-47" W, 50 feet; thence N 6°-12'-13" E, 482.76 feet; thence N 30°-34'-17" W, 669.41 feet to the true place of beginning. Containing 4.15 Acres of land, more or less, and being subject to all legal highways, in accord with survey made by Phillip Marcus, Reg. Surveyor # 4518, on September 23, 1961.

Phillip Marcus
Phillip Marcus,
Reg. Surveyor # 4518
September 26, 1961