

SCALE 1"=100'

FD. SET


- ◇ RAILROAD SPIKE
- 5/8" ϕ x 30" LG. REBAR W/ CAP STAMPED RICHLAND ENGINEERING LIMITED, ROBERT A. CUNNING, RLS 4939

NEW SPLIT
TAX MAP APPROVED
EAW 9-17-92
INITIAL DATE

APPROVED


PT 11-92

WASHINGTON TWP ZONING INSPECTOR DATE

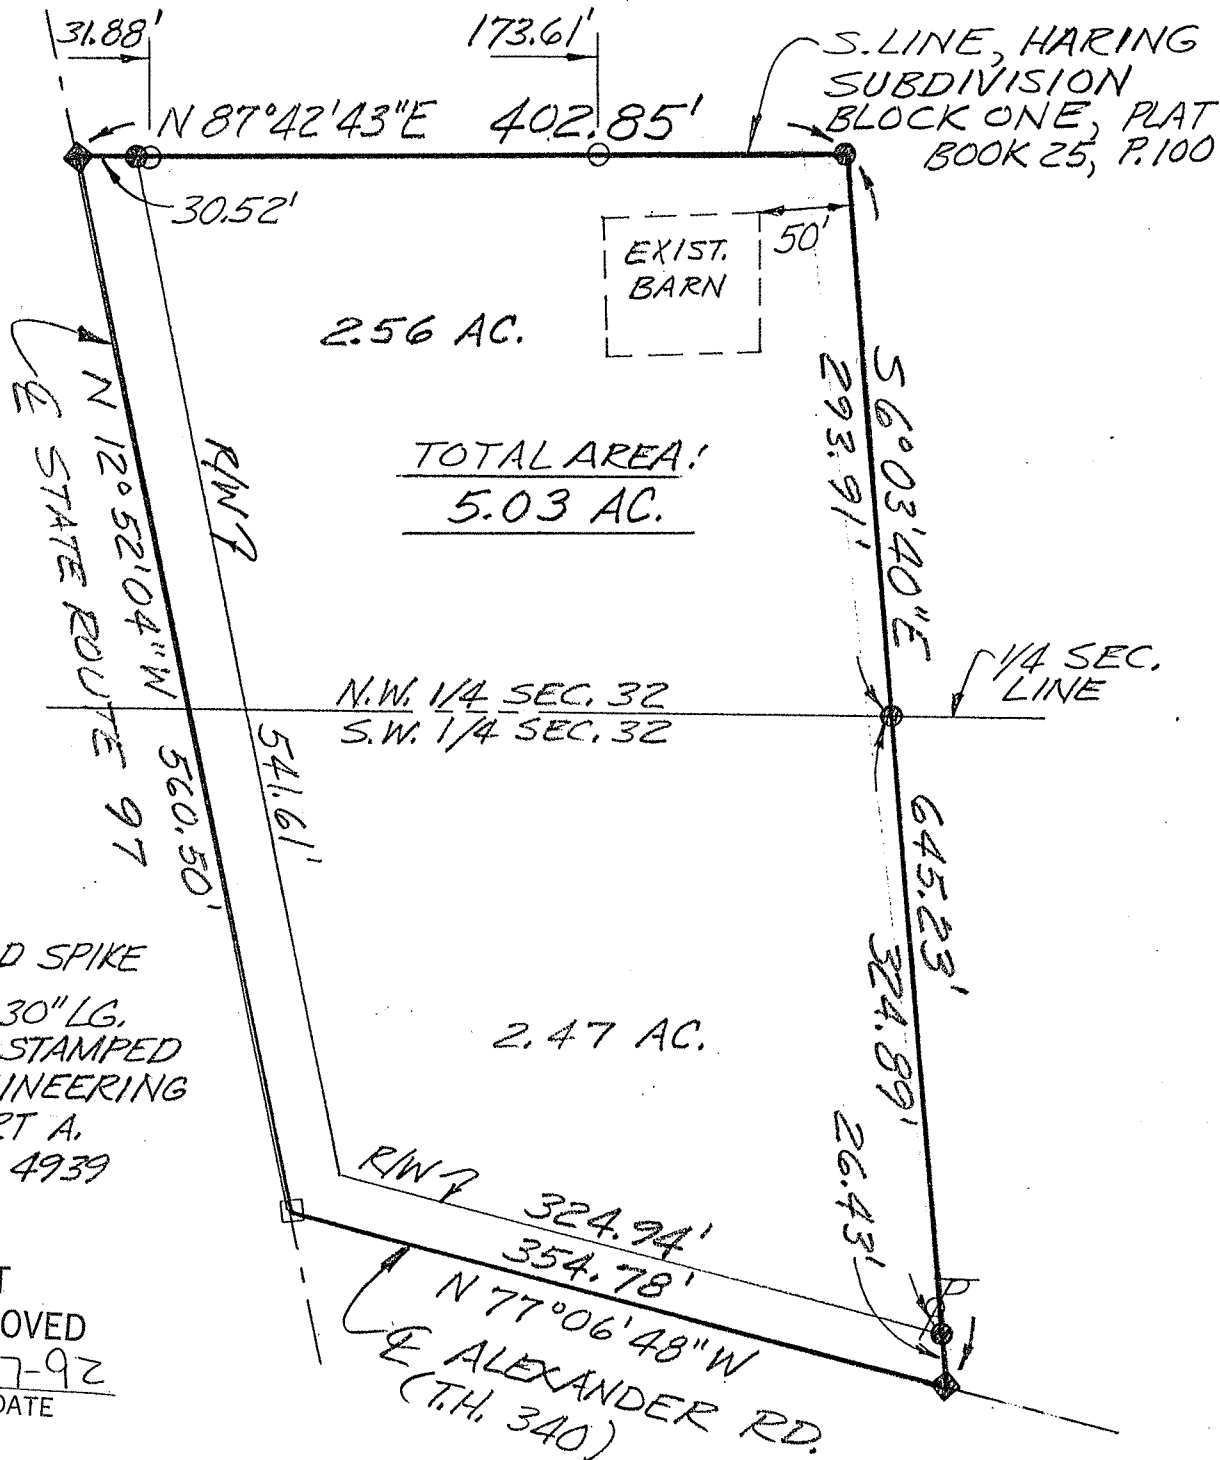

SURVEY FOR JAMES W. & ANGELINE J. HARING

N.W. & S.W. 1/4 SEC. 32, WASHINGTON TWP, T. 20, R. 18,
COUNTY OF RICHLAND, STATE OF OHIO

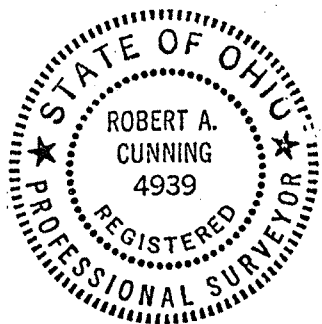

Robert A. Cunning
ROBERT A. CUNNING
REG. SURVEYOR NO. 4939
DATE 8 Sept 1992

88018