



Point References	Bearing	Distance
Easement 1	④ to ③	N 19° 55' 34" E 191.19'
	③ to ②	S 65° 30' 00" E 60.19'
	② to ①	S 19° 55' 34" W 162.85'
	① to ④	S 88° 30' 00" W 64.45'
Easement 2	⑤ to ⑥	N 88° 30' 00" E 68.14'
	⑥ to ⑦	S 26° 47' 26" W 202.00'
	⑦ to ⑧	N 65° 30' 00" W 60.05'
	⑧ to ⑤	N 26° 47' 26" E 172.10'

Part of the Southwest and Southeast Quarters of Section 33, Township 20N, Range 18W of Township of Washington, County of Richland, State of Ohio

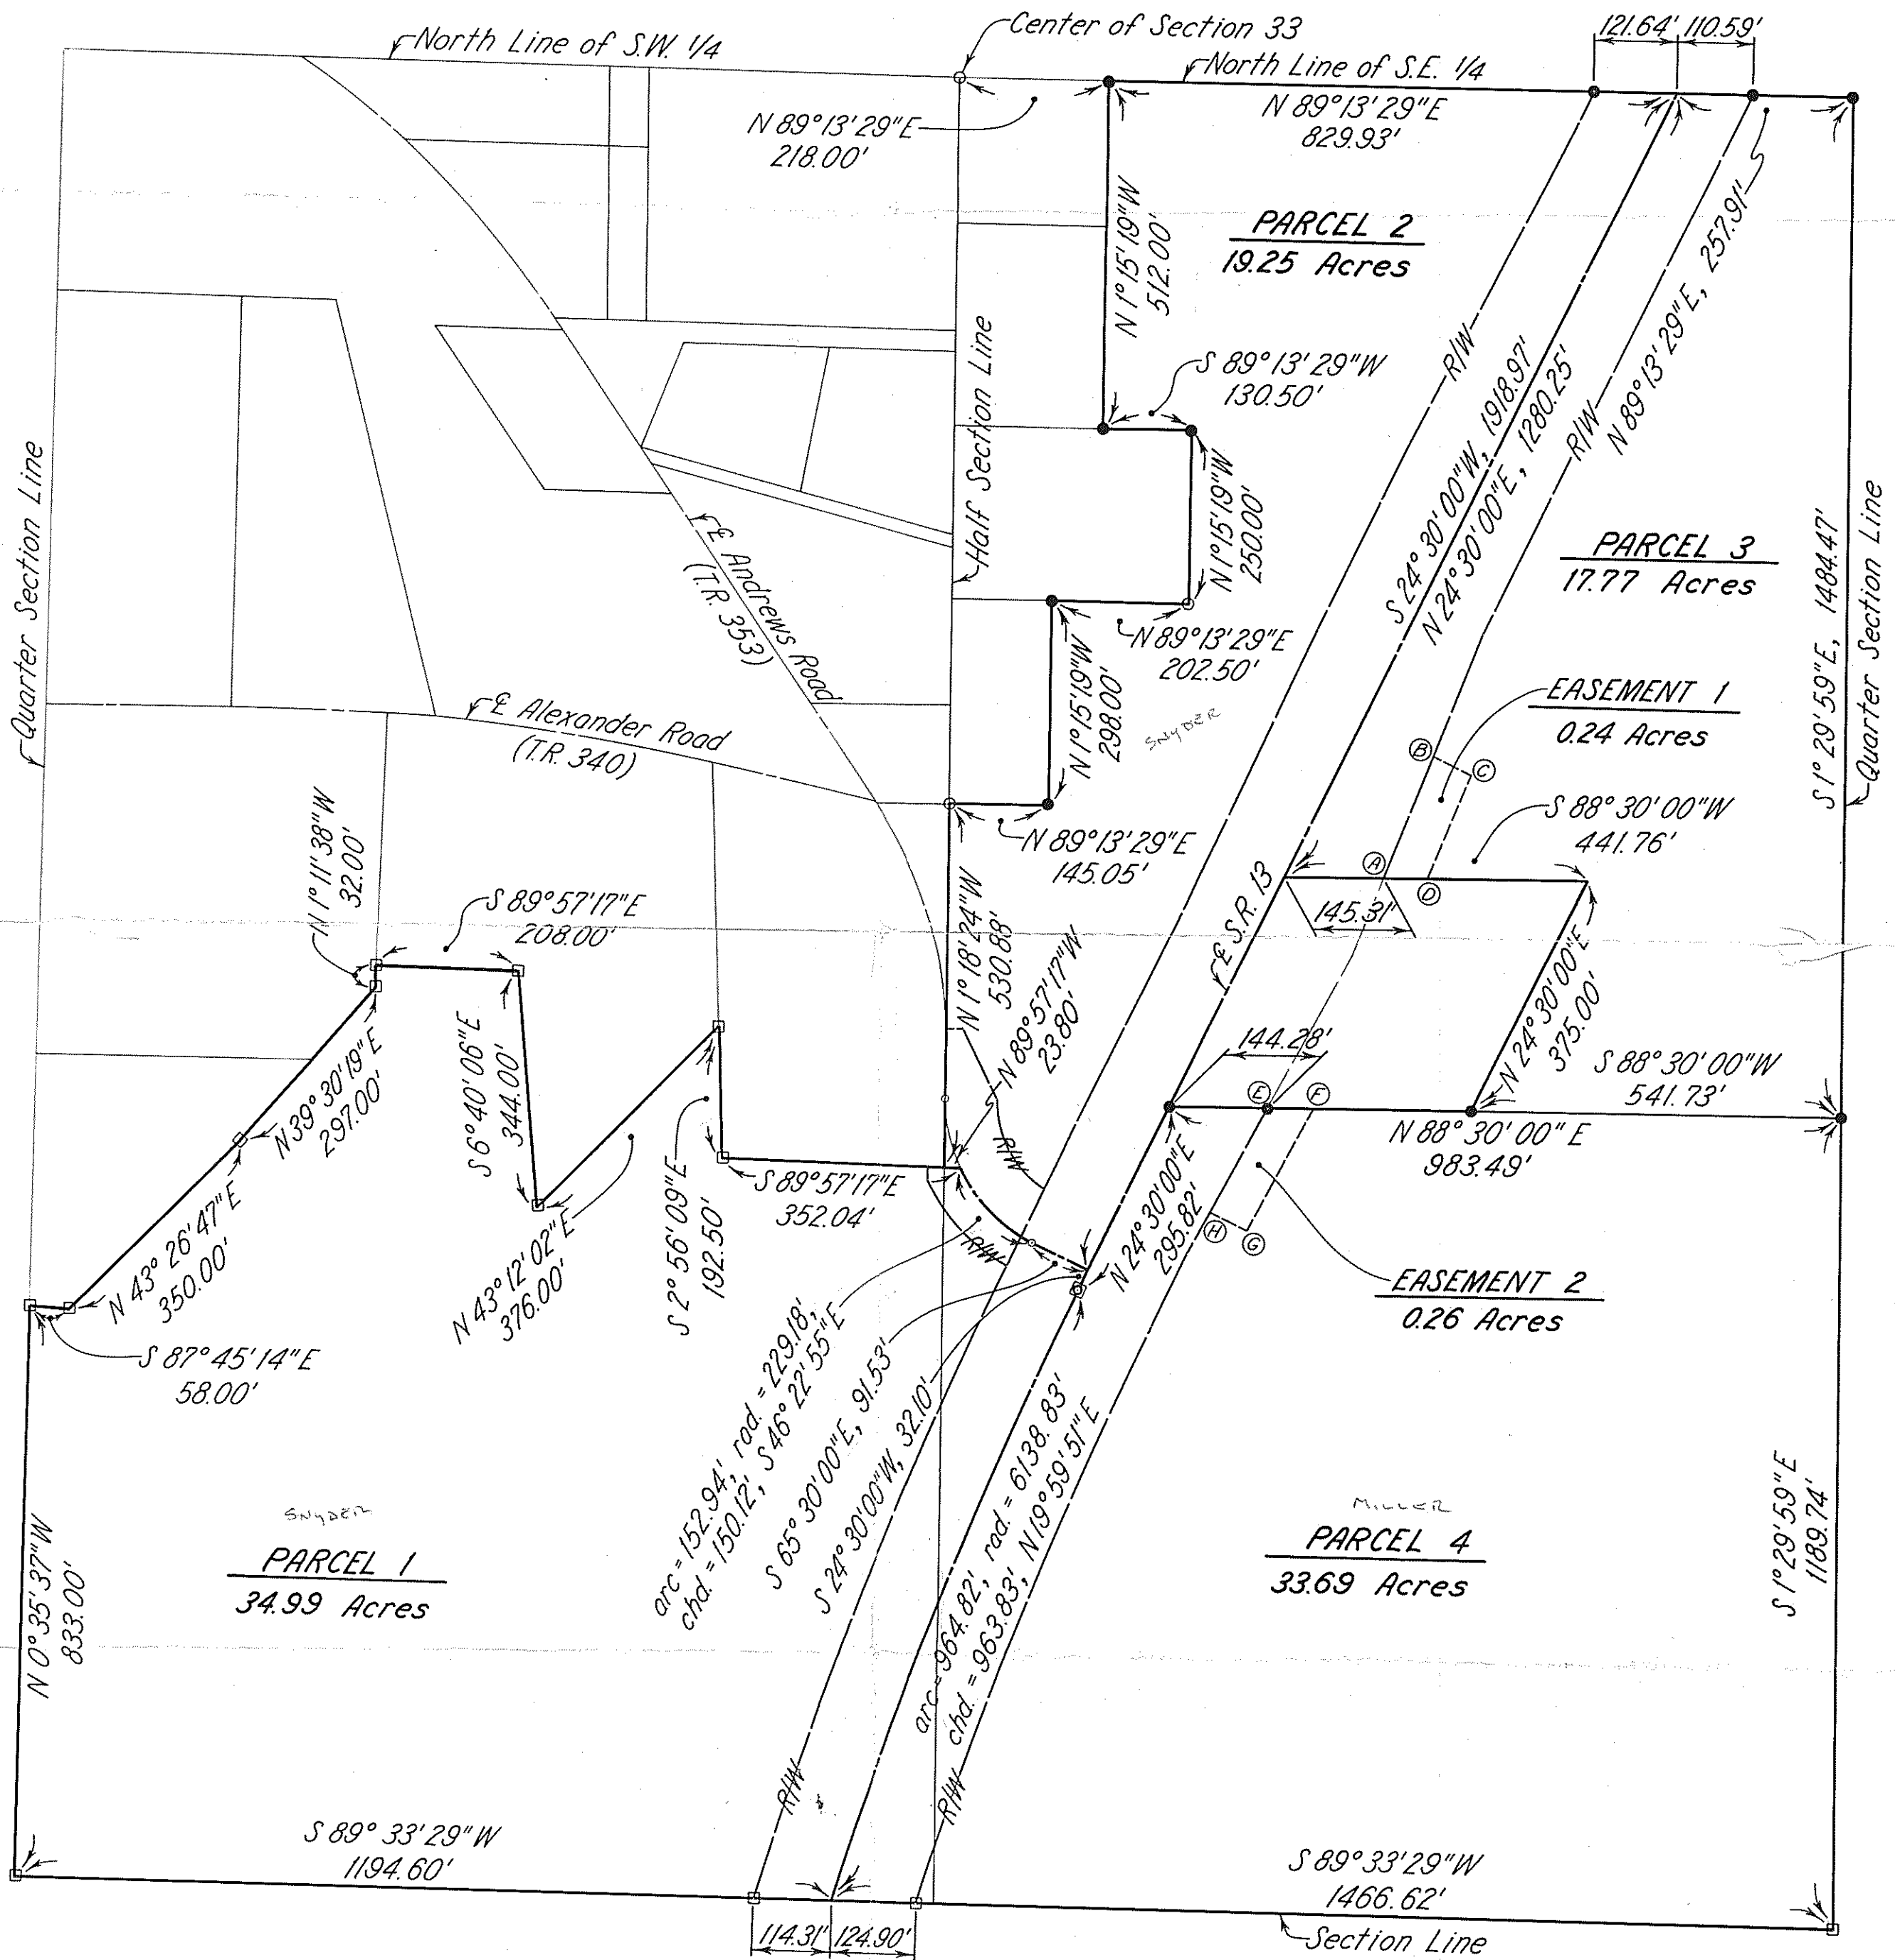

LEGEND

- Iron Pin Found
- 1/2" Dia. Iron Pin Set
- Fence Corner Found
- Monument Box Found

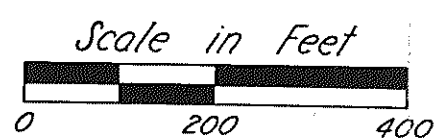

Survey by:
K. E. McCartney & Associates
Consulting Engineers
Mansfield, Ohio

James B. Roberts
James B. Roberts
Registered Surveyor No. 4279
February 2, 1988

