



BY S.E.N. DATE 10-12-81 SUBJECT SURVEY
 CHKD. BY _____ DATE _____
~ FOR ~
ETHEL JOHNSON

SHEET NO. 1 OF 1
 JOB NO. _____
1"=100'

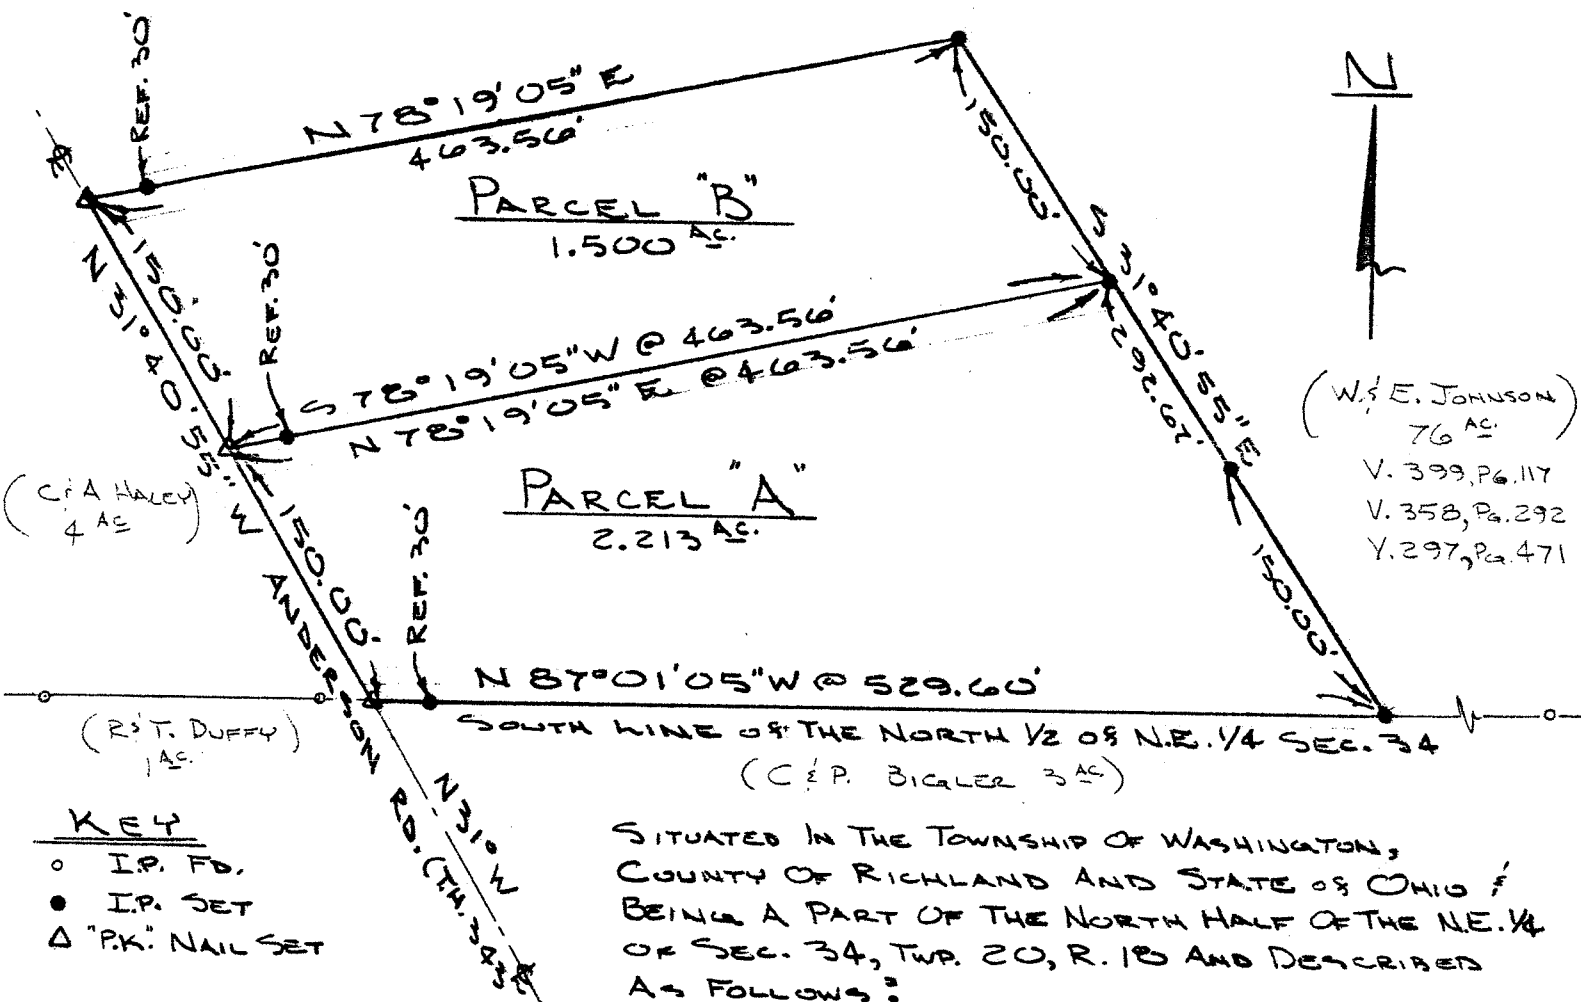

PARCEL A - BEGINNING AT THE POINT OF INTERSECTION OF THE S. LINE OF SAID N 1/2 OF THE N.E. 1/4 OF SEC. 34 WITH THE E. OF ANDERSON RD., T.H. #343; THENCE N 31°40'55"W ALONG SAID E. OF ANDERSON RD. A DIST. OF 150.00 FEET TO A "P.K." NAIL SET; THENCE N 78°19'05"E A DIST. OF 463.56 FEET TO AN IRON PIN SET; THENCE S 31°40'55"E PARALLEL W/ SAID E. OF ANDERSON RD. A DIST. OF 292.67 FEET TO AN IRON PIN SET ON THE S. LINE OF SAID 1/2 OF SAID 1/4 SEC.; THENCE N 87°01'05"W ALONG SAID S. LINE A DIST. OF 529.60 FEET TO THE PLACE OF BEGINNING, CONTAINING 2.213 AC. MORE OR LESS BUT SUBJECT TO ALL LEGAL HIGHWAYS, EASEMENTS OF RECORD.

PARCEL B - BEGINNING AT THE POINT OF INTERSECTION OF THE S. LINE OF SAID N 1/2 OF THE N.E. 1/4 OF SEC. 34 W/ THE E. OF ANDERSON RD., T.H. #343; THENCE N 31°40'55"W ALONG SAID E. OF ANDERSON RD. A DIST. OF 150.00 FEET TO A "P.K." NAIL SET; THE TRUE PLACE OF BEGINNING; THENCE N 31°40'55"W CONTINUING ALONG SAID E. OF ANDERSON RD. A DIST. OF 150.00 FEET TO A "P.K." NAIL SET; THENCE N 78°19'05"E A DIST. OF 463.56 FEET TO AN IRON PIN SET; THENCE S 31°40'55"E PARALLEL W/ SAID E. OF ANDERSON RD. A DIST. OF 150.00 FEET TO AN IRON PIN SET; THENCE S 78°19'05"W A DIST. OF 463.56 FEET TO THE PLACE OF BEGINNING, CONTAINING 1.500 AC. MORE OR LESS BUT SUBJECT TO ALL LEGAL HIGHWAYS, EASEMENTS OF RECORD.

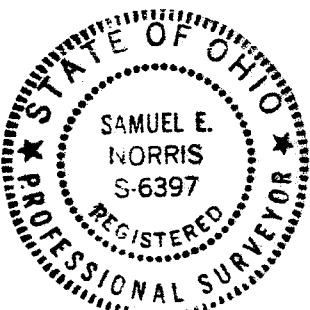

Samuel E. Norris
 SAMUEL E. NORRIS
 REG. SURVEYOR #6397