

THE NW CORNER OF  
THE NE 1/4 SEC. 30

NORTH

Q. MEETING  
6 AC.


R & L WALTERS  
11.5 AC.

THE WEST LINE OF  
THE NE 1/4 SEC. 30

THE PLACE OF  
BEGINNING  
PARCEL "A"

THE PLACE OF  
BEGINNING  
PARCEL "B"

INDICATES PROPERTY CORNERS OF THIS  
SURVEY WITH P.K. SPIKES SET IN & OF  
ROAD. IRON PINS REF 30' FROM & RD. &  
IRON PINS SET ON READ LOT CORNERS.

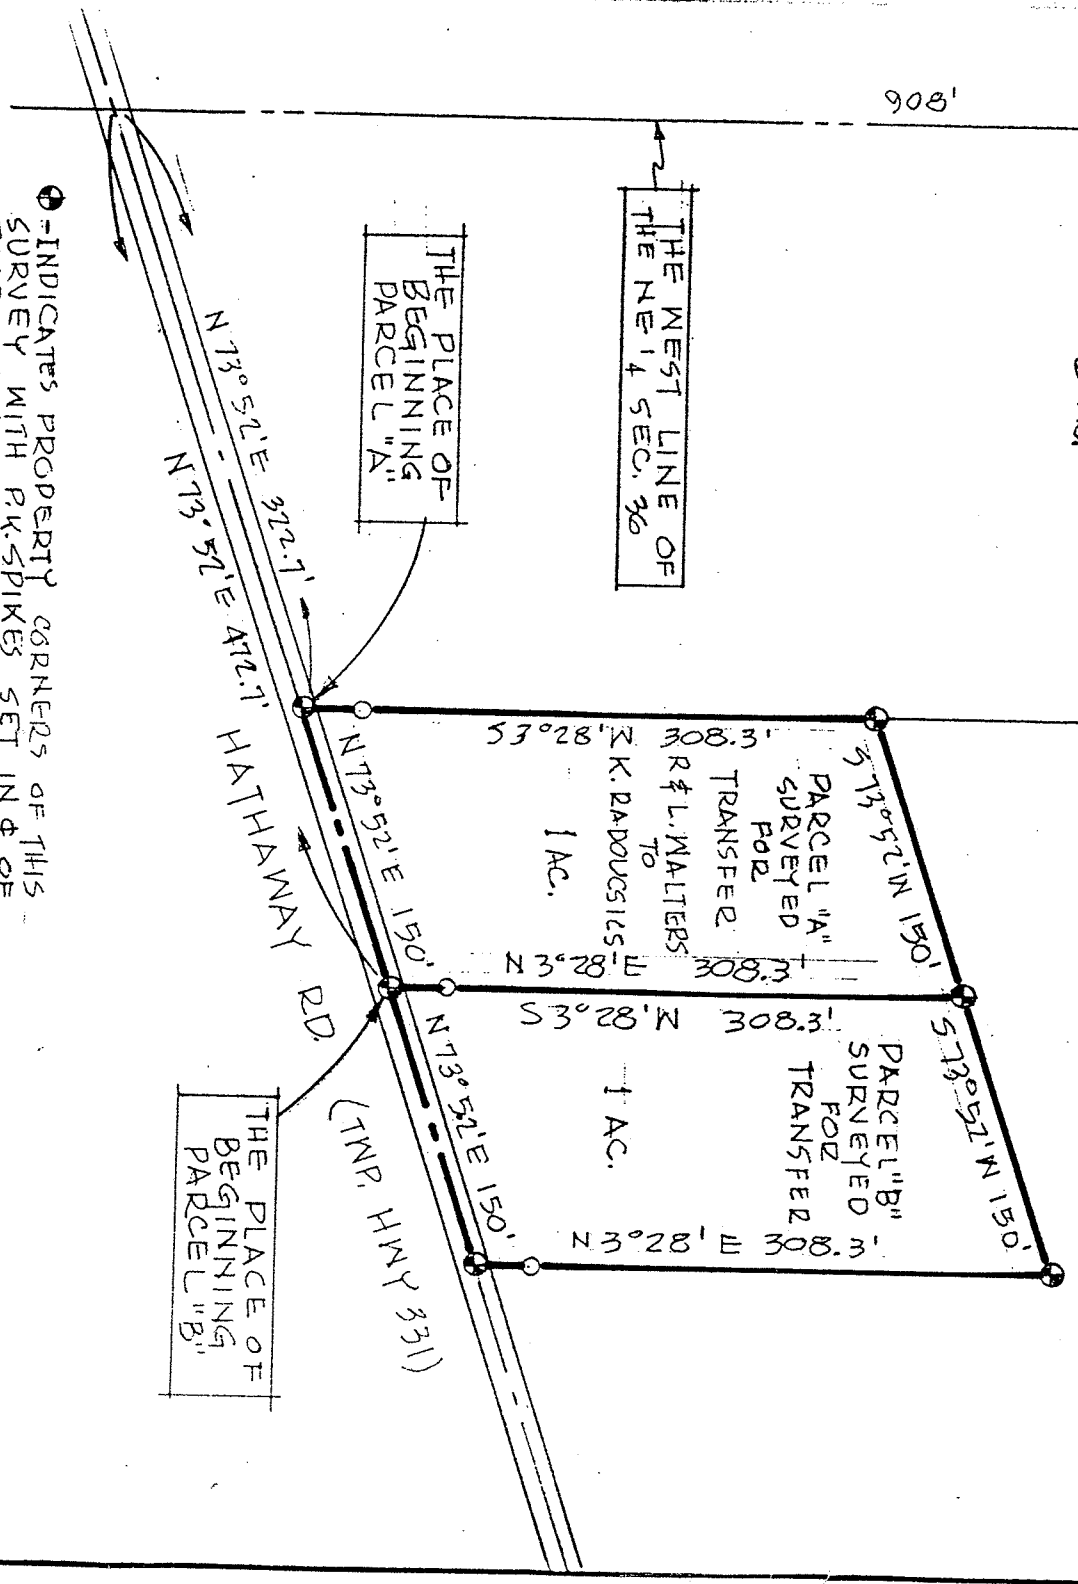

SURVEY PLAT FOR PROPERTY TRANSFER  
R & L WALTERS

PART NE 1/4 SECTION 36; T-20; R-18  
WASHINGTON TOWNSHIP  
RICHLAND COUNTY, OHIO

DATE: OCT 17, 1984  
DRAWING NO: 841888  
SCALE: 1"=100'  
DPM BY: JAS

SURVEY BY: Justin A. Seiler  
REG. SURVEYOR # 4421