
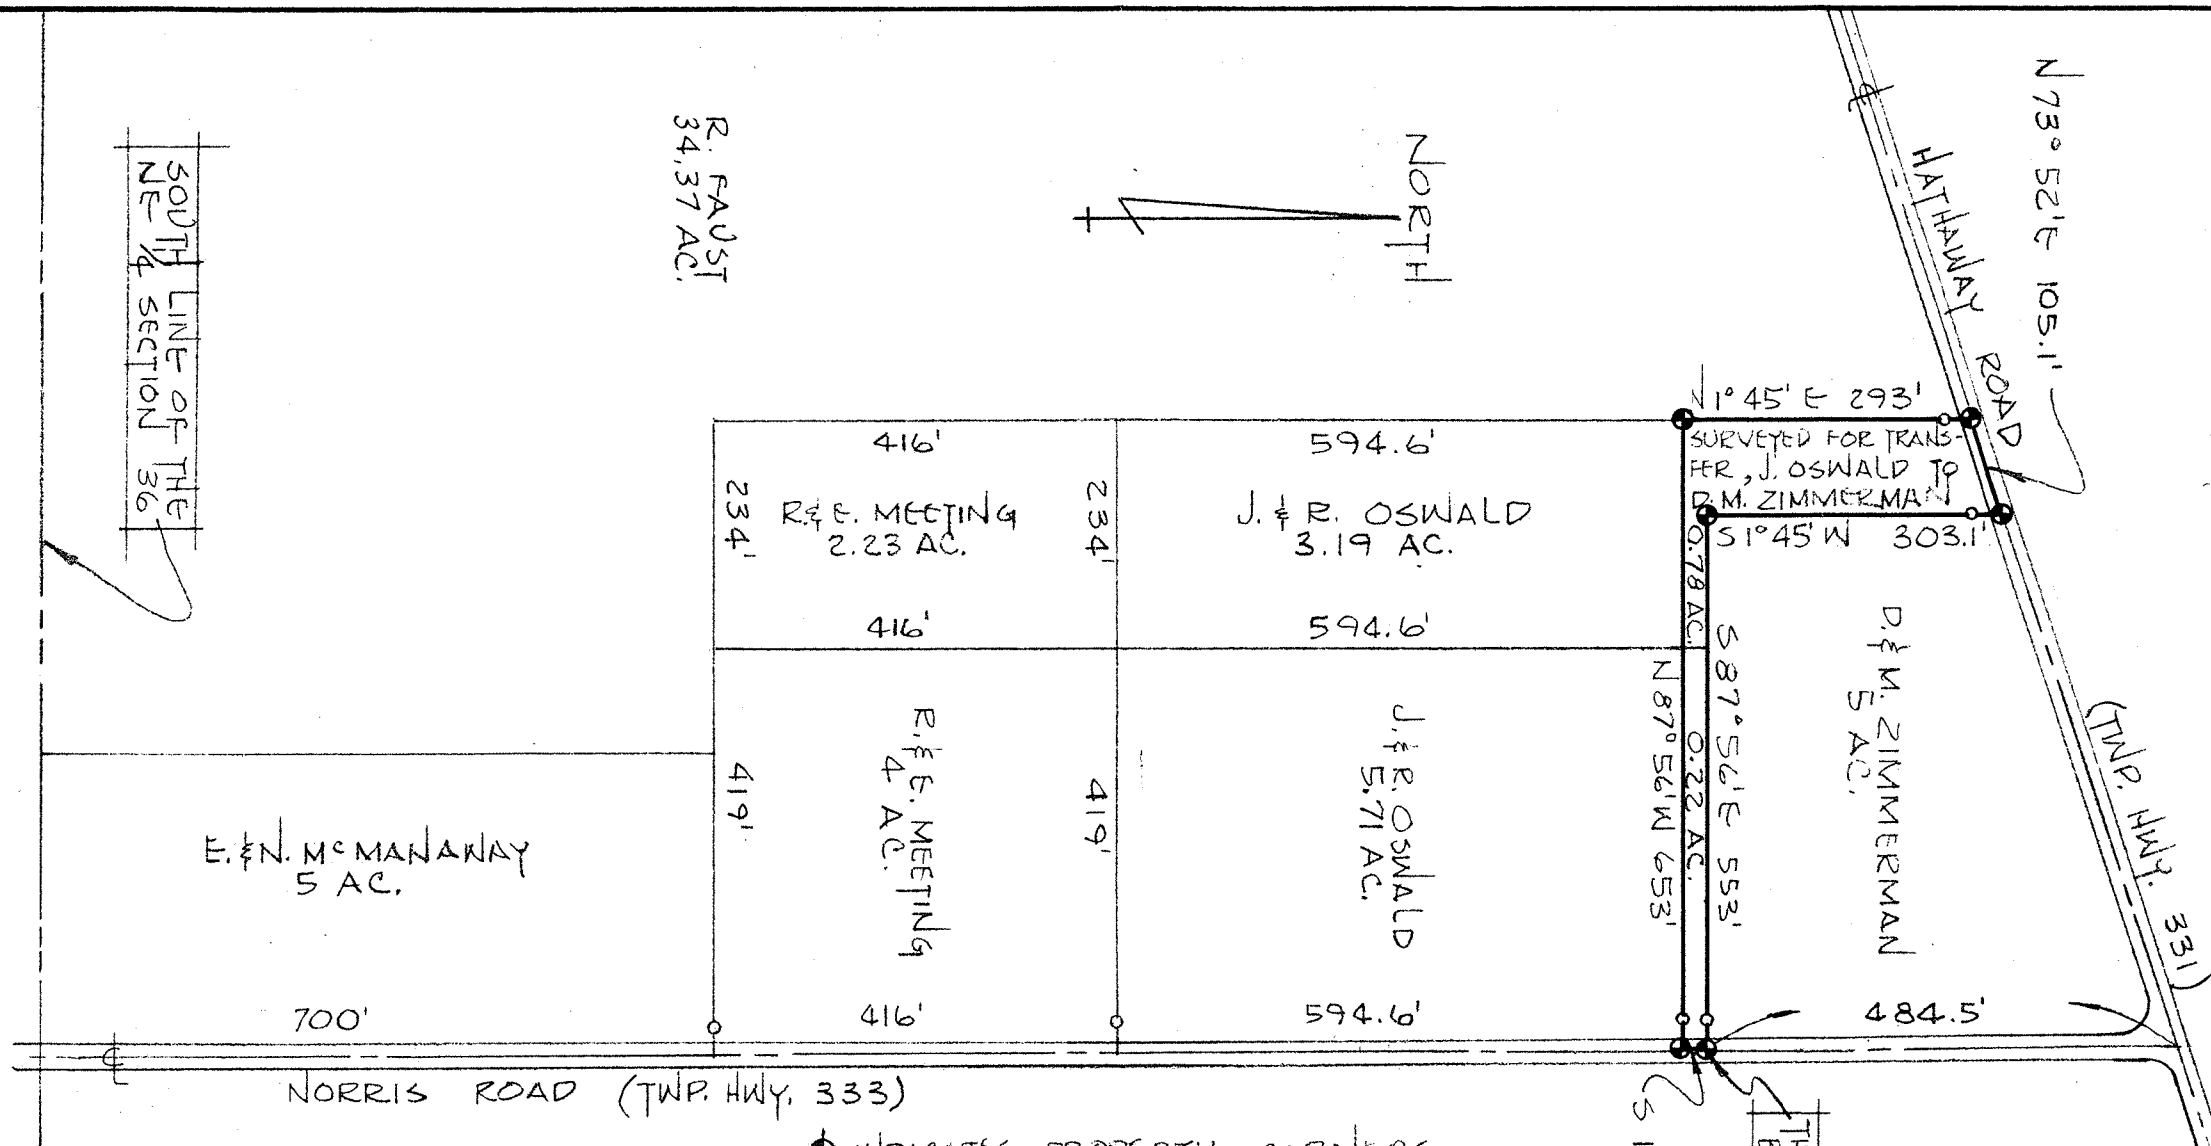


SOUTH LINE OF THE
NE 1/4 SECTION 36

R. FAUST
34.37 AC.

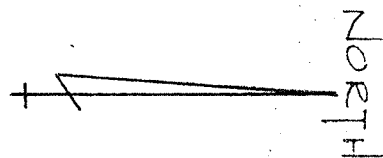

E. & N. McMANAWAY
5 AC.

INDICATES PROPERTY CORNERS
OF THIS SURVEY.

THIS SURVEY WAS MADE FOR
J. OSWALD AT THE REQUEST OF
CHARLES BOOKWALTER OF
BOOKWALTER REALTY.

Justin A Seiler

SURVEY BY: JUSTIN A. SEILER
REG. SURVEYOR #4421

SURVEY PLAT FOR PROPERTY TRANSFER
J. OSWALD

PT. NE 1/4 SECTION 36, T~20; R~18
WASHINGTON TOWNSHIP
RICHLAND COUNTY, OHIO

DATE: DECEMBER 3, 1971 SCALE: 1"=200'

DRAWING NO: 7174Z PRWN. BY: JMG