


SURVEY OF J. & M. MARZETTI PROPERTY

BEING A PART OF THE NORTHEAST QUARTER OF SECTION NO. 36
TOWNSHIP 20 - RANGE 18 - WASHINGTON TOWNSHIP
RICHLAND COUNTY, STATE OF OHIO

LEGEND

- IRON PIN SET
- RODROAD SPIKE SET
- IRON PIN FOUND
- CENTER OF ROADWAY
- SECTION LINE

50 0 50 100 150

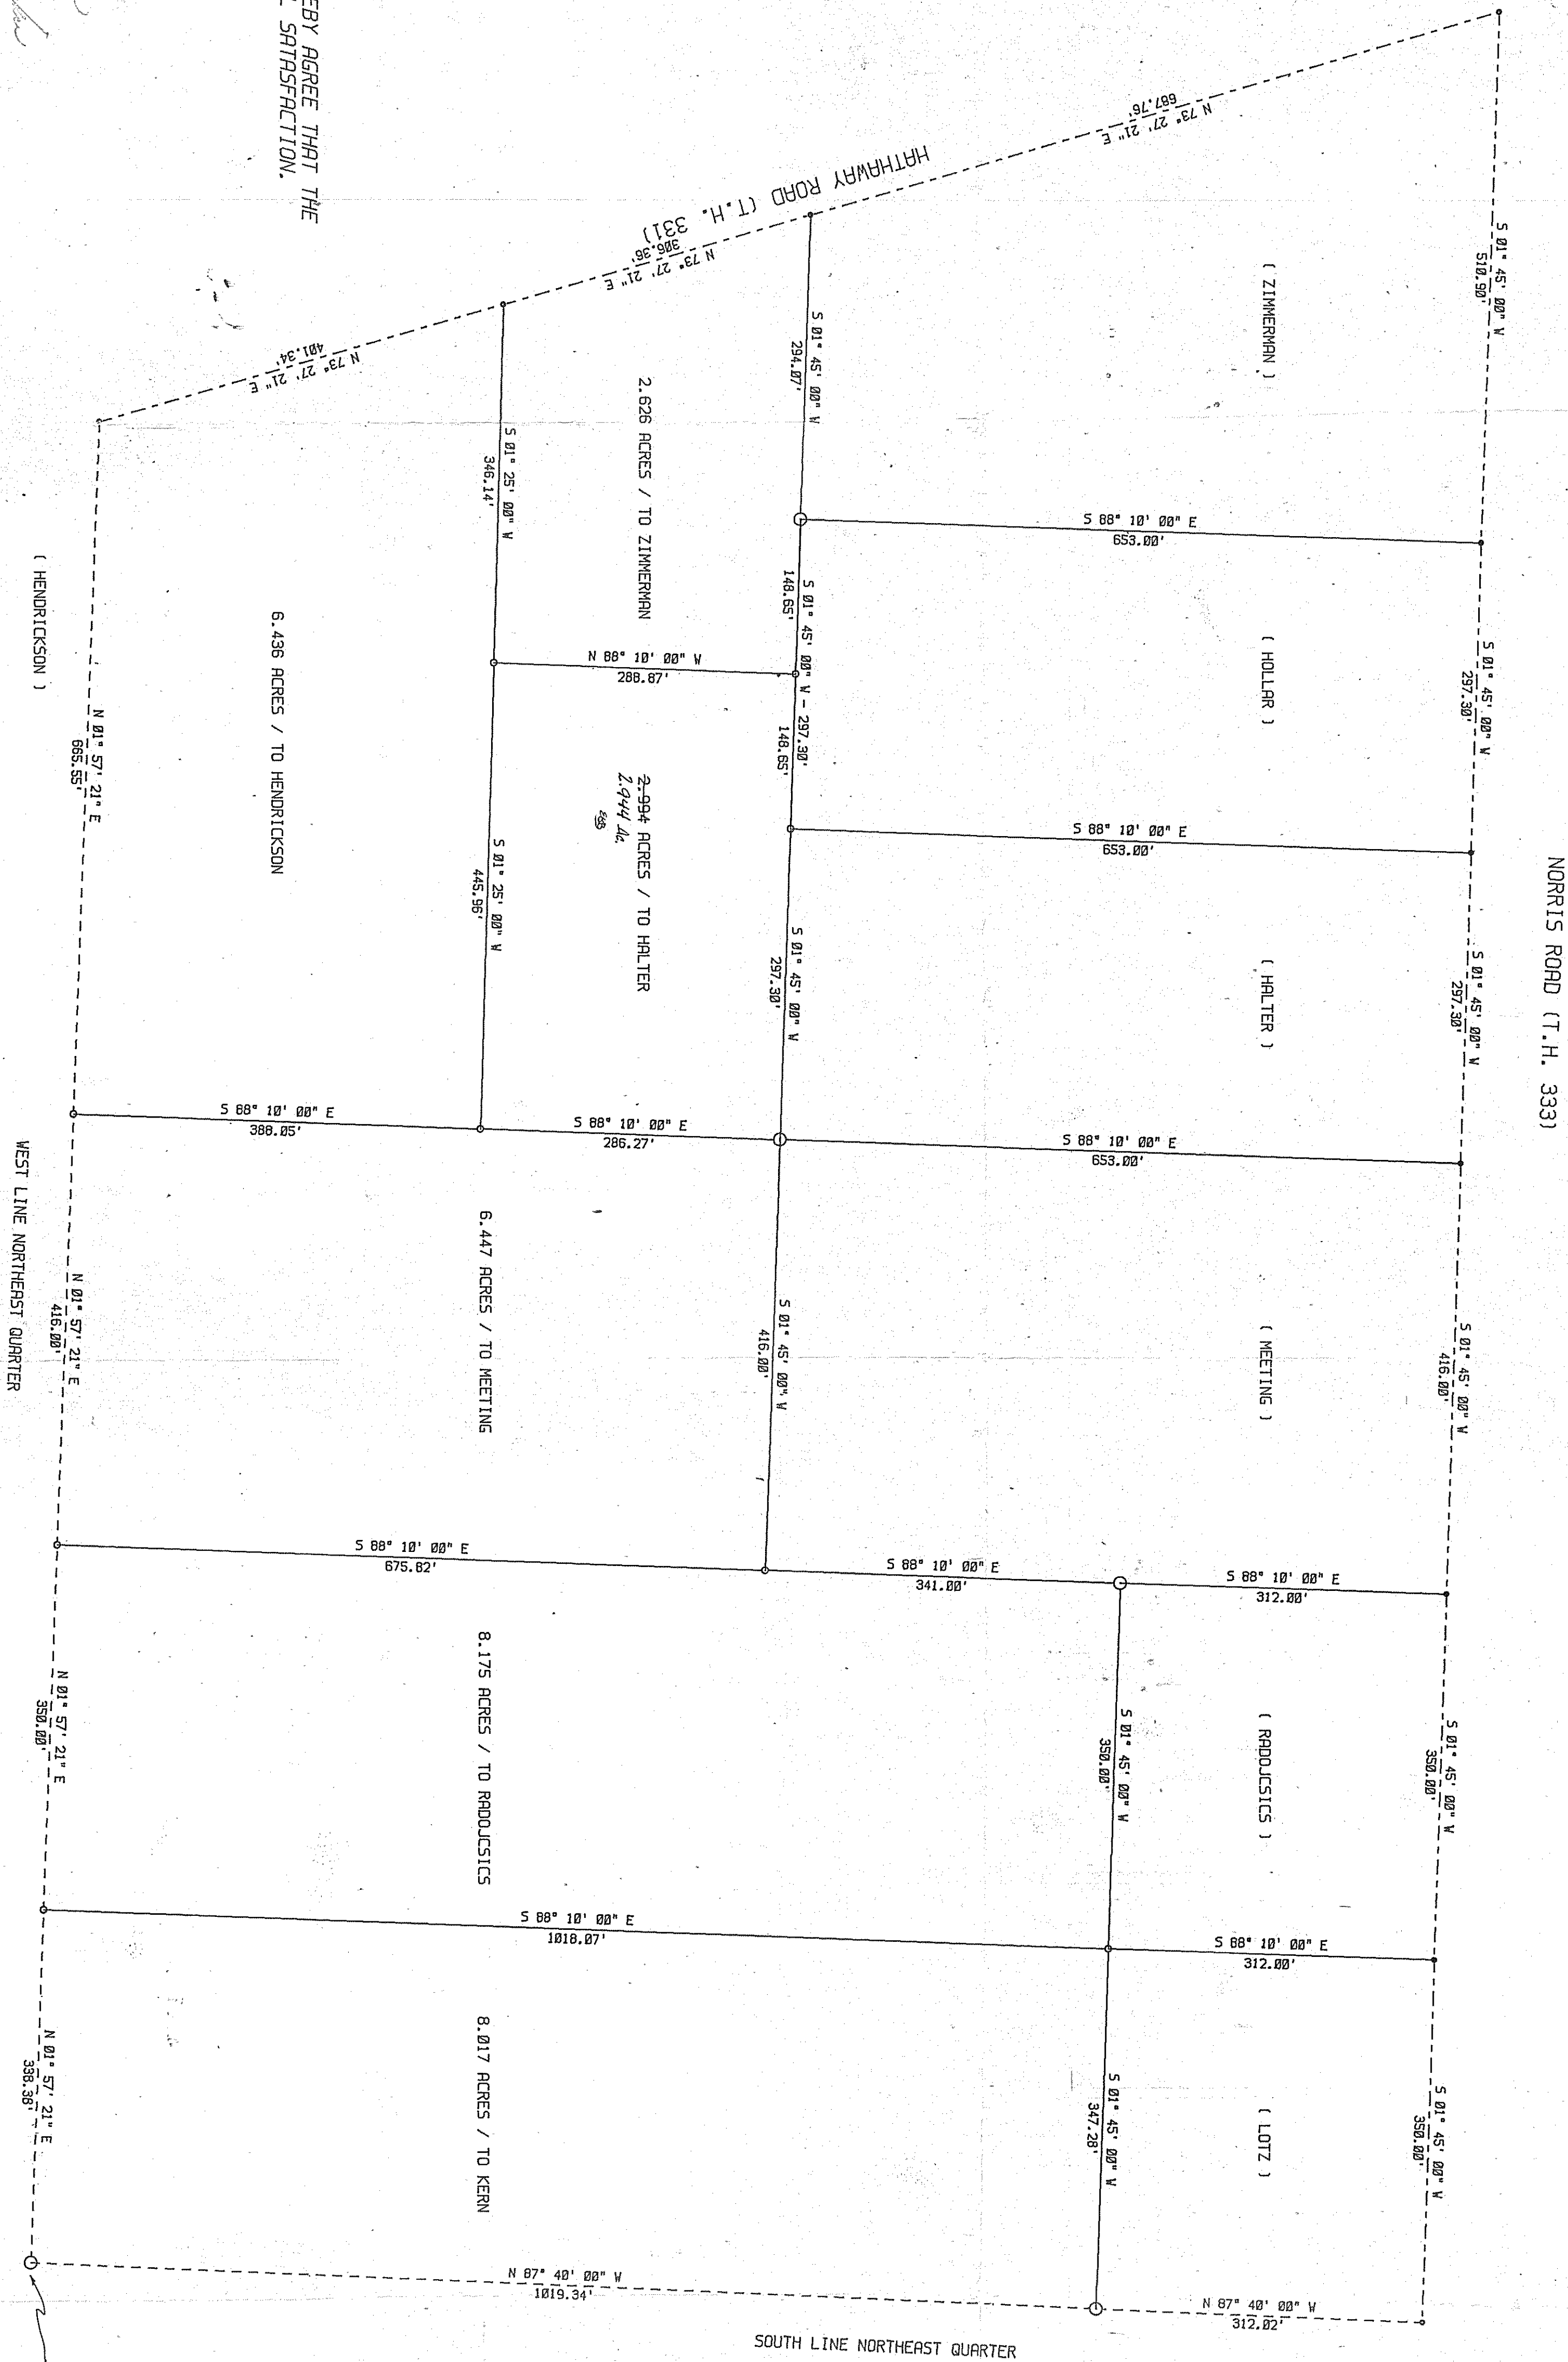

CERTIFICATION

I EDWARD G. BLACK, P.S. CERTIFY THAT THIS PLAT IS A TRUE REPRESENTATION OF AN ACTUAL FIELD SURVEY MADE BY ME IN APRIL OF 1986. ALL BEARINGS ARE FROM AN ASSUMED MERIDIAN.

EDWARD G. BLACK

EDWARD G. BLACK, P.S. REG. SURVEYOR NO. 6365

SEC. NO. 36

S.W. COR., N.E. QT.