
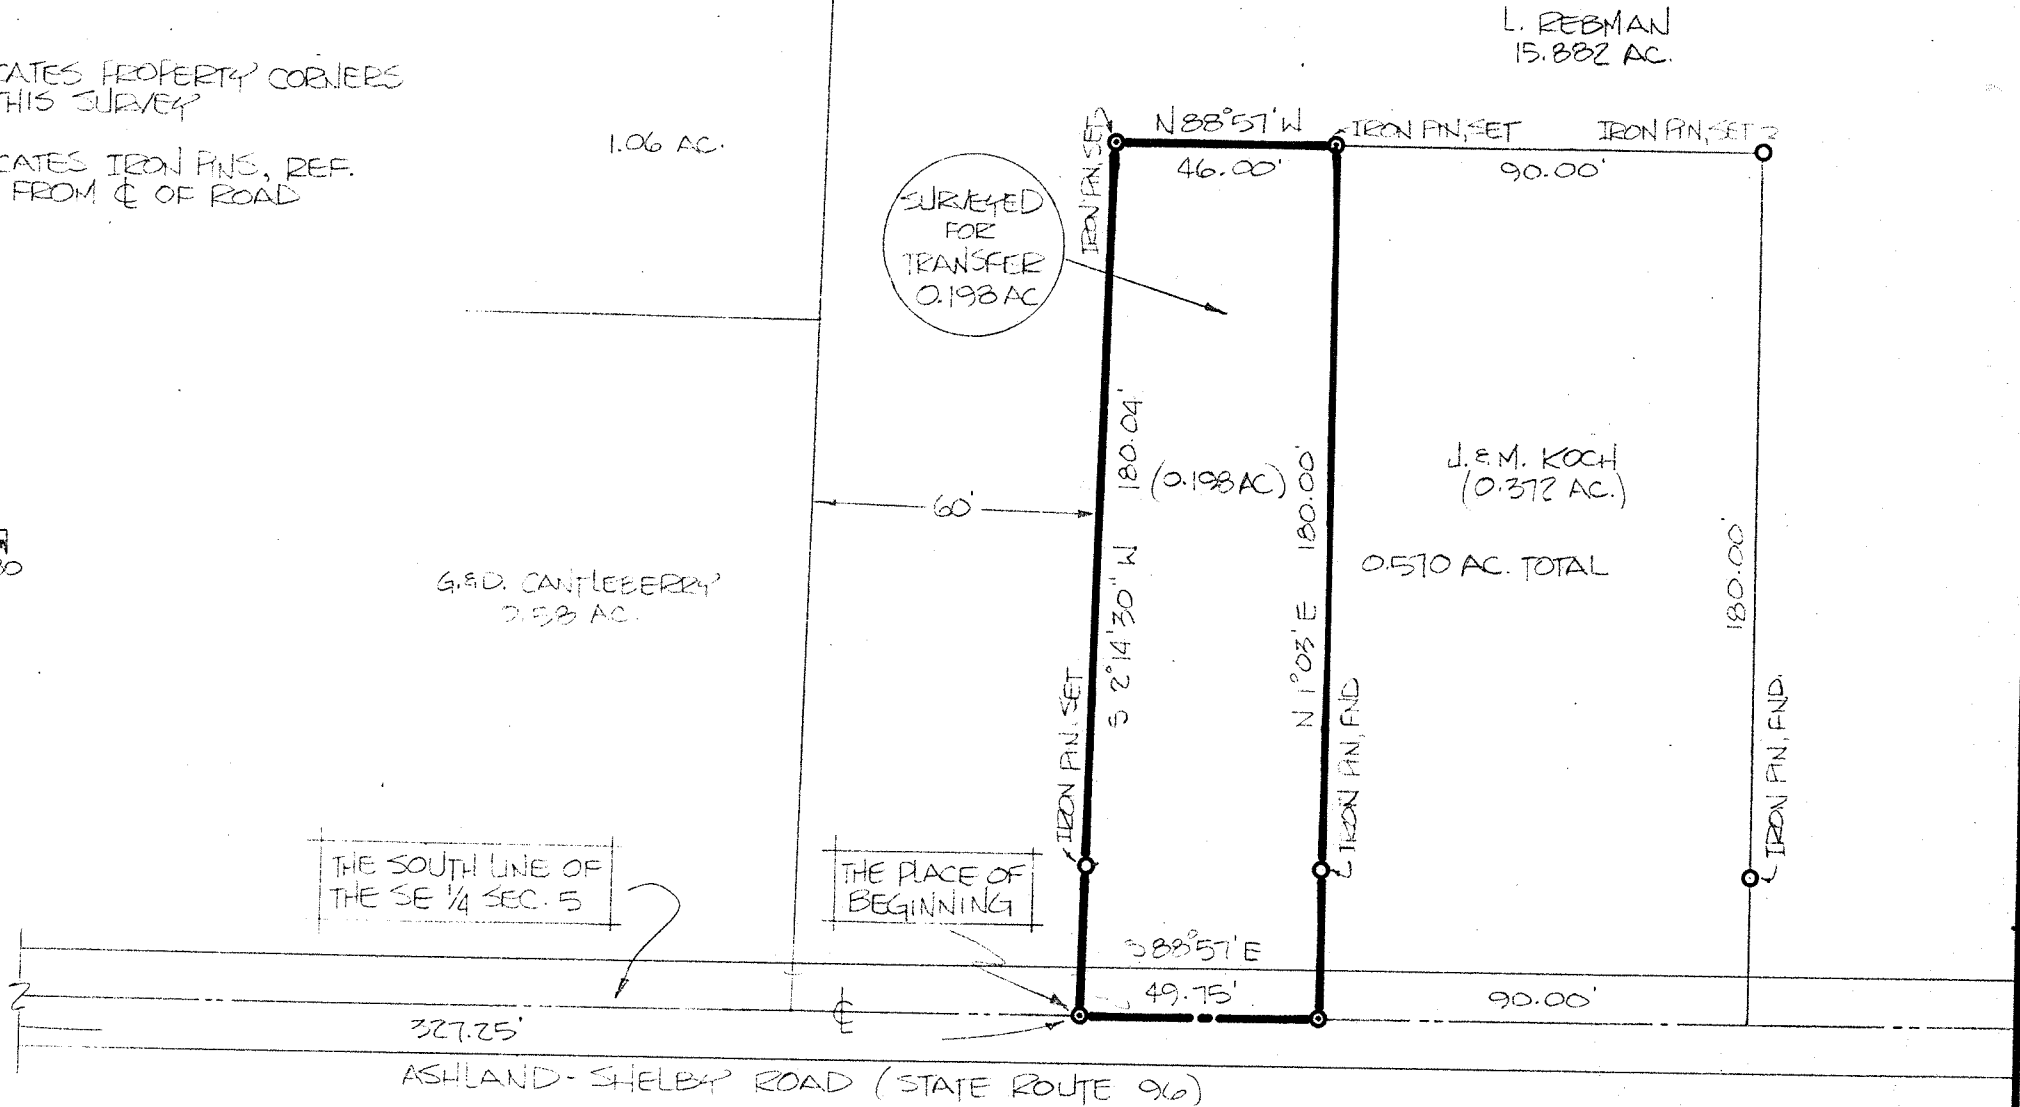


NORTH


- INDICATES PROPERTY CORNERS OF THIS SURVEY
- INDICATES IRON PINS, REF. 30' FROM C/L OF ROAD

SCALE: 1"=40'

0 20 40 80

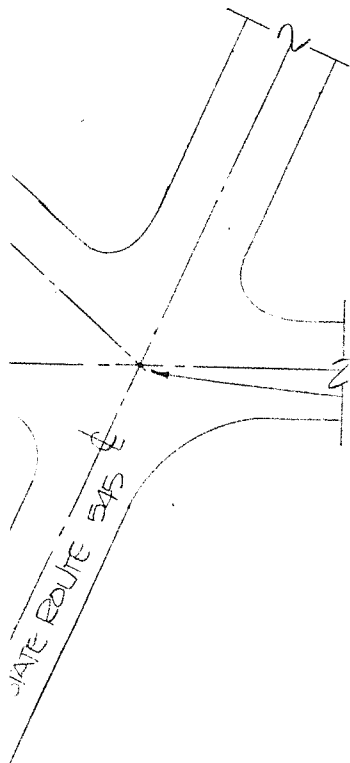

THIS SURVEY WAS MADE FOR AND AT THE REQUEST OF MR. JERRY KOCH.

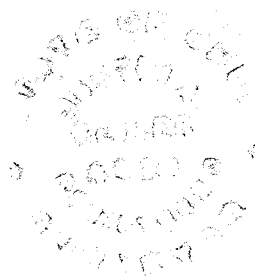

Justin A. Seiler
SURVEY BY: JUSTIN A. SEILER
REG. SURVEYOR # 4421
52 1/2 N. MAIN, MANSFIELD

SURVEY PLAT FOR PROPERTY TRANSFER	
REEBMAN TO KOCH	
PT. SE 1/4 SECTION 5; T-24, R-17	
WELLER TOWNSHIP	
RICHLAND COUNTY, OHIO	
DATE: MAY 26, 1982	SCALE: 1"=40'
DRWG. NO: 821753	DRAWN BY: JMS