


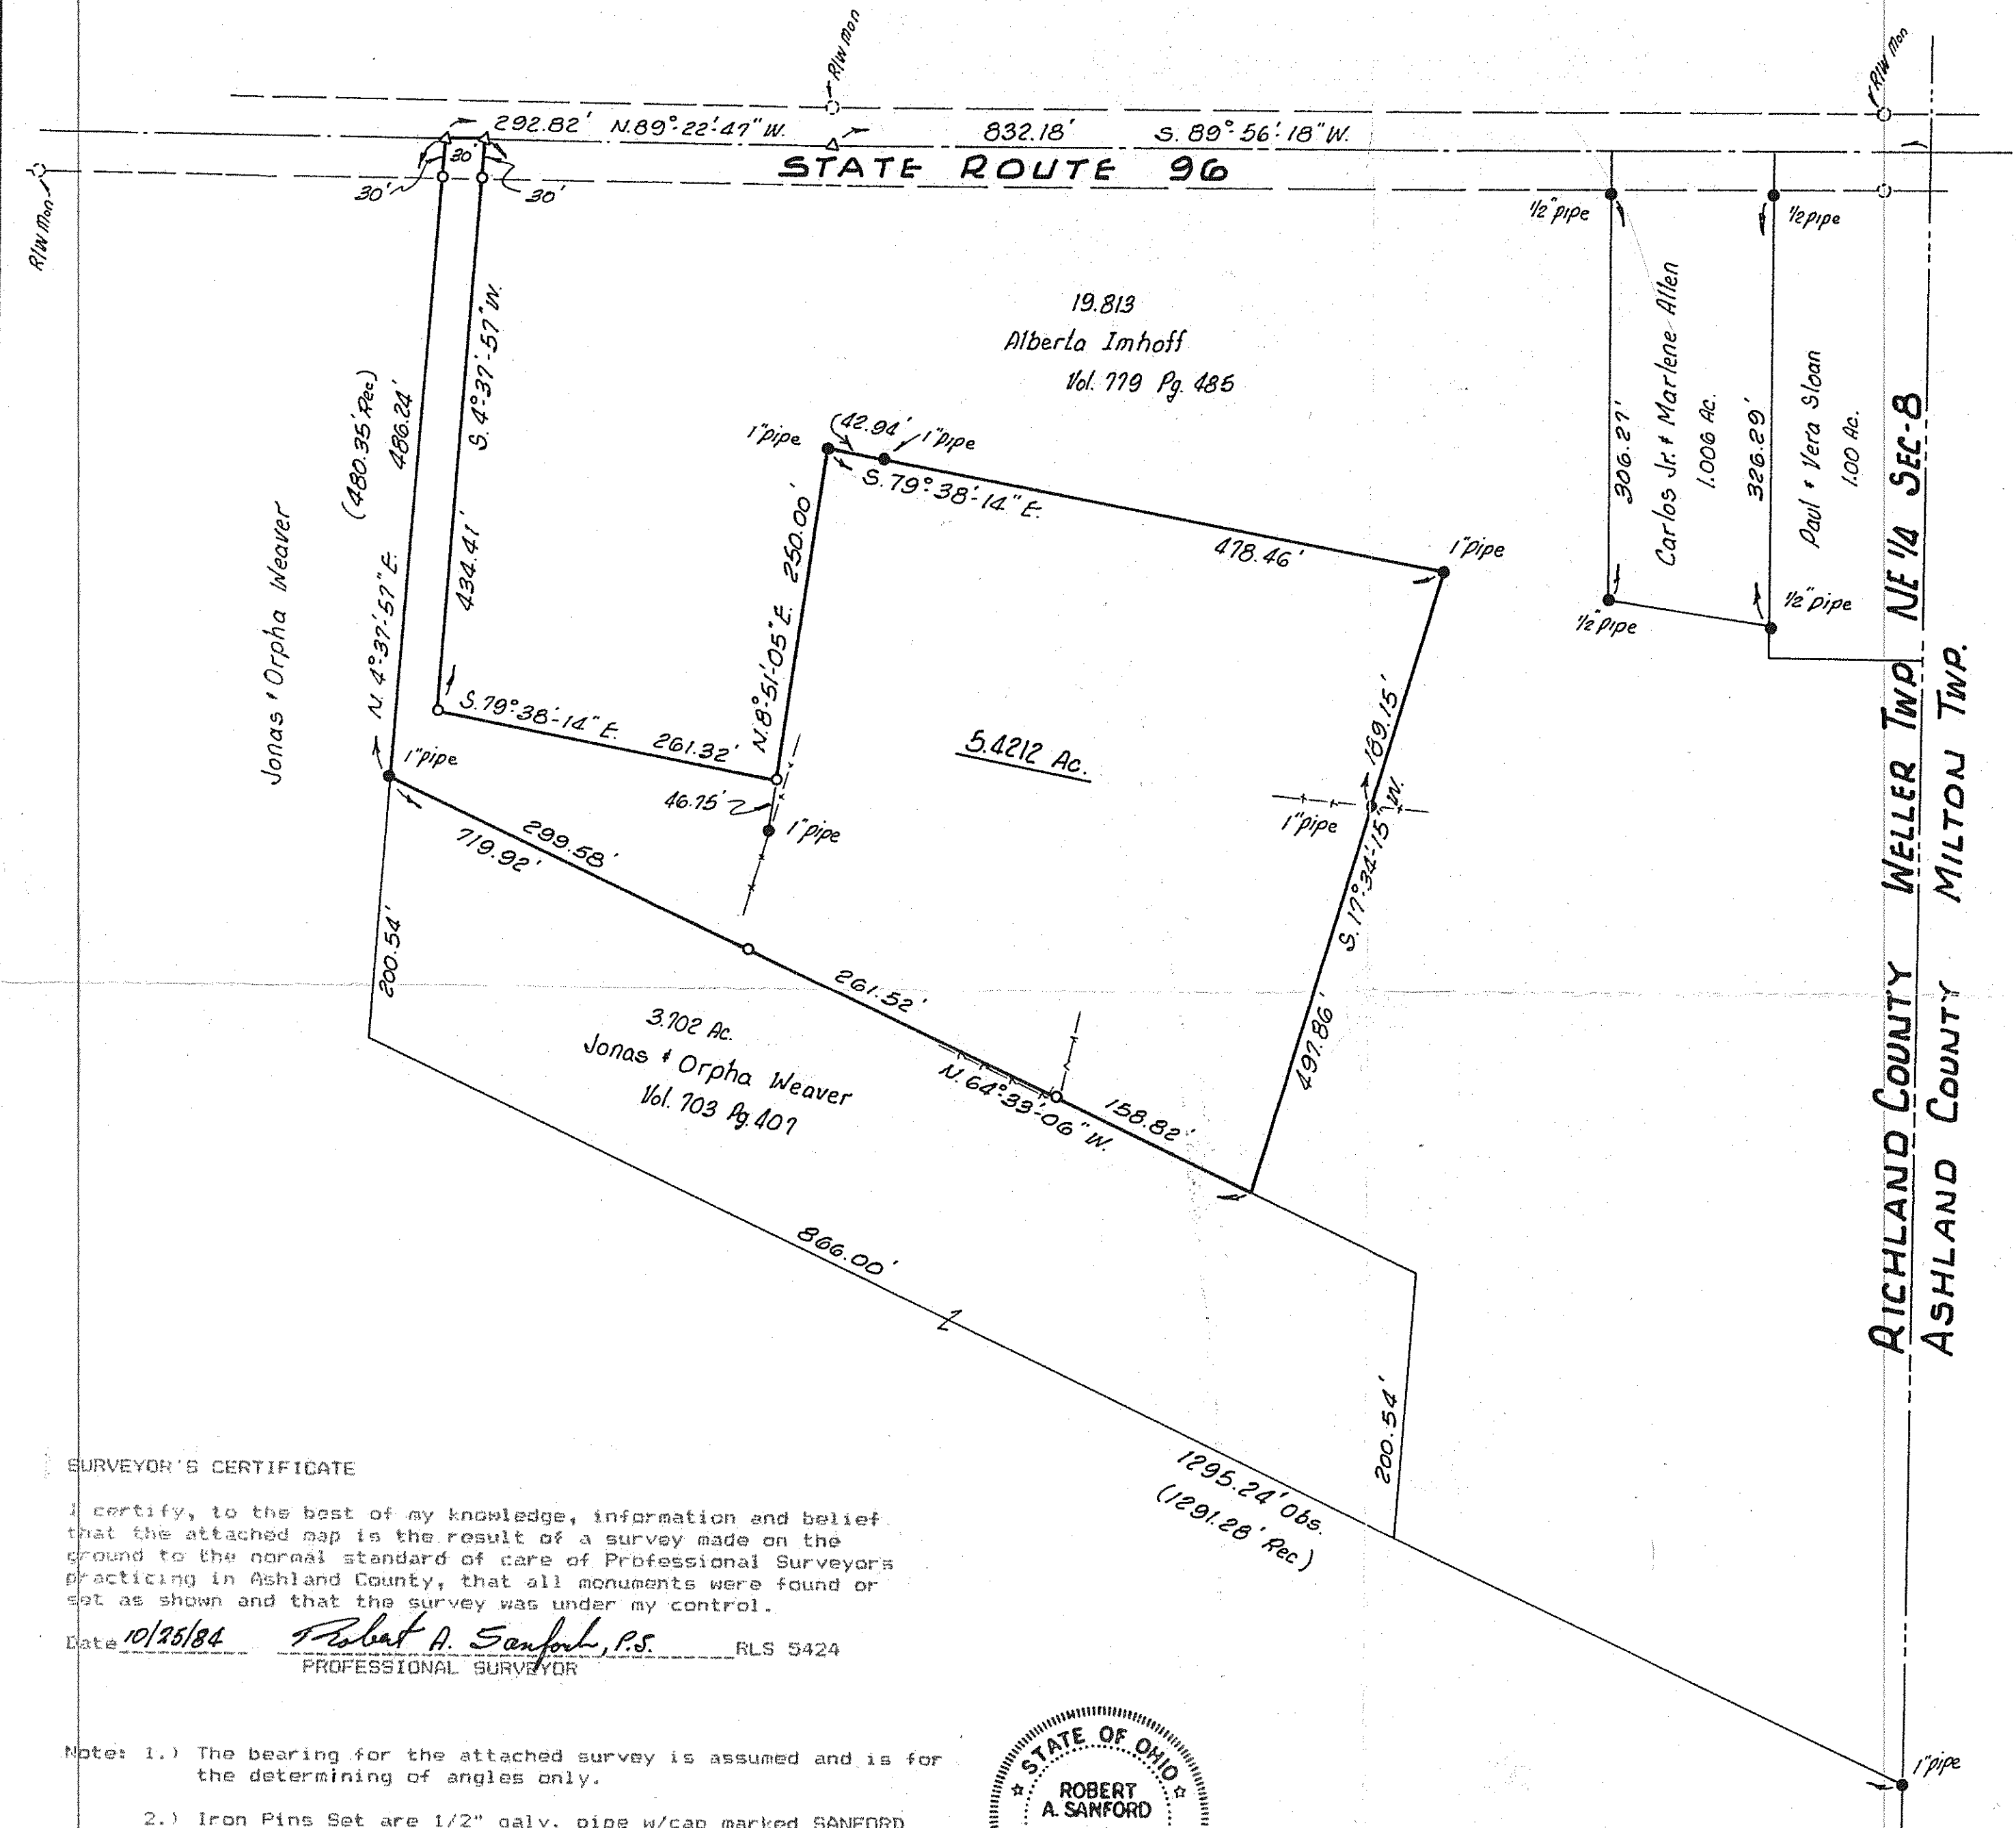


SURVEYOR'S CERTIFICATE

I certify, to the best of my knowledge, information and belief that the attached map is the result of a survey made on the ground to the normal standard of care of Professional Surveyors practicing in Ashland County, that all monuments were found or set as shown and that the survey was under my control.

Date 10/25/84 Robert A. Sanford, P.S. RLS 5424
PROFESSIONAL SURVEYOR

- Note: 1.) The bearing for the attached survey is assumed and is for the determining of angles only.
- 2.) Iron Pins Set are 1/2" galv. pipe w/cap marked SANFORD 5424

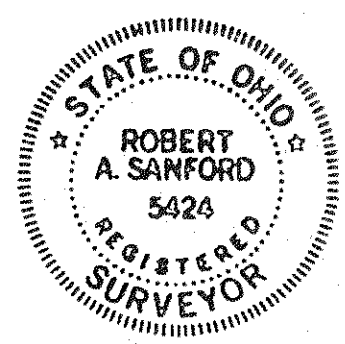

LEGEND

- Iron Pin Found
- ▲ Railroad Spike Found
- △ Railroad Spike Set
- Iron Pin Set

100 0 100 300
SCALE IN FEET

WELLER TWP. NE 1/4 SEC. 8 TOWN 24N RANGE 17W RICHLAND COUNTY, OHIO		
SCALE: 1" = 100'	APPROVED BY:	DRAWN BY R.A.S.
DATE: 10-25-84		REVISED
SURVEY PLAT MAP OF 5.4212 ACRES FOR MARK IMHOFF RT-1 BOX 48A ASHLAND, OHIO		
SANFORD SURVEYING 402 Sloan Ave. Ashland, Ohio		DRAWING NUMBER 587-1984