


- ▲ R.R. SPIKE FOUND
- IRON PIN FOUND
- P.K. NAIL SET
- △ R.R. SPIKE SET
- 5/8" RE-BAR WITH I.D. CAPSET
- I.D. CAP MARKED "BAKER 6938"

REFERENCES:
 DEED VOL. 727 PAGE 379
 DEED VOL. 779 PAGE 485
 DEED VOL. 852 PAGE 257
 DEED VOL. 304 PAGE 347
 O.R. VOL. 63 PAGE 699
 BEARINGS ALONG ST. RT. 96
 FROM O.R. VOL. 63 PAGE 699


WELLER TOWNSHIP
 N.E. QTR. SECTION 8
 T-24N ; R. 17W
 RICHLAND COUNTY, OHIO

ST. RT. 96

Hwy. Max. 5

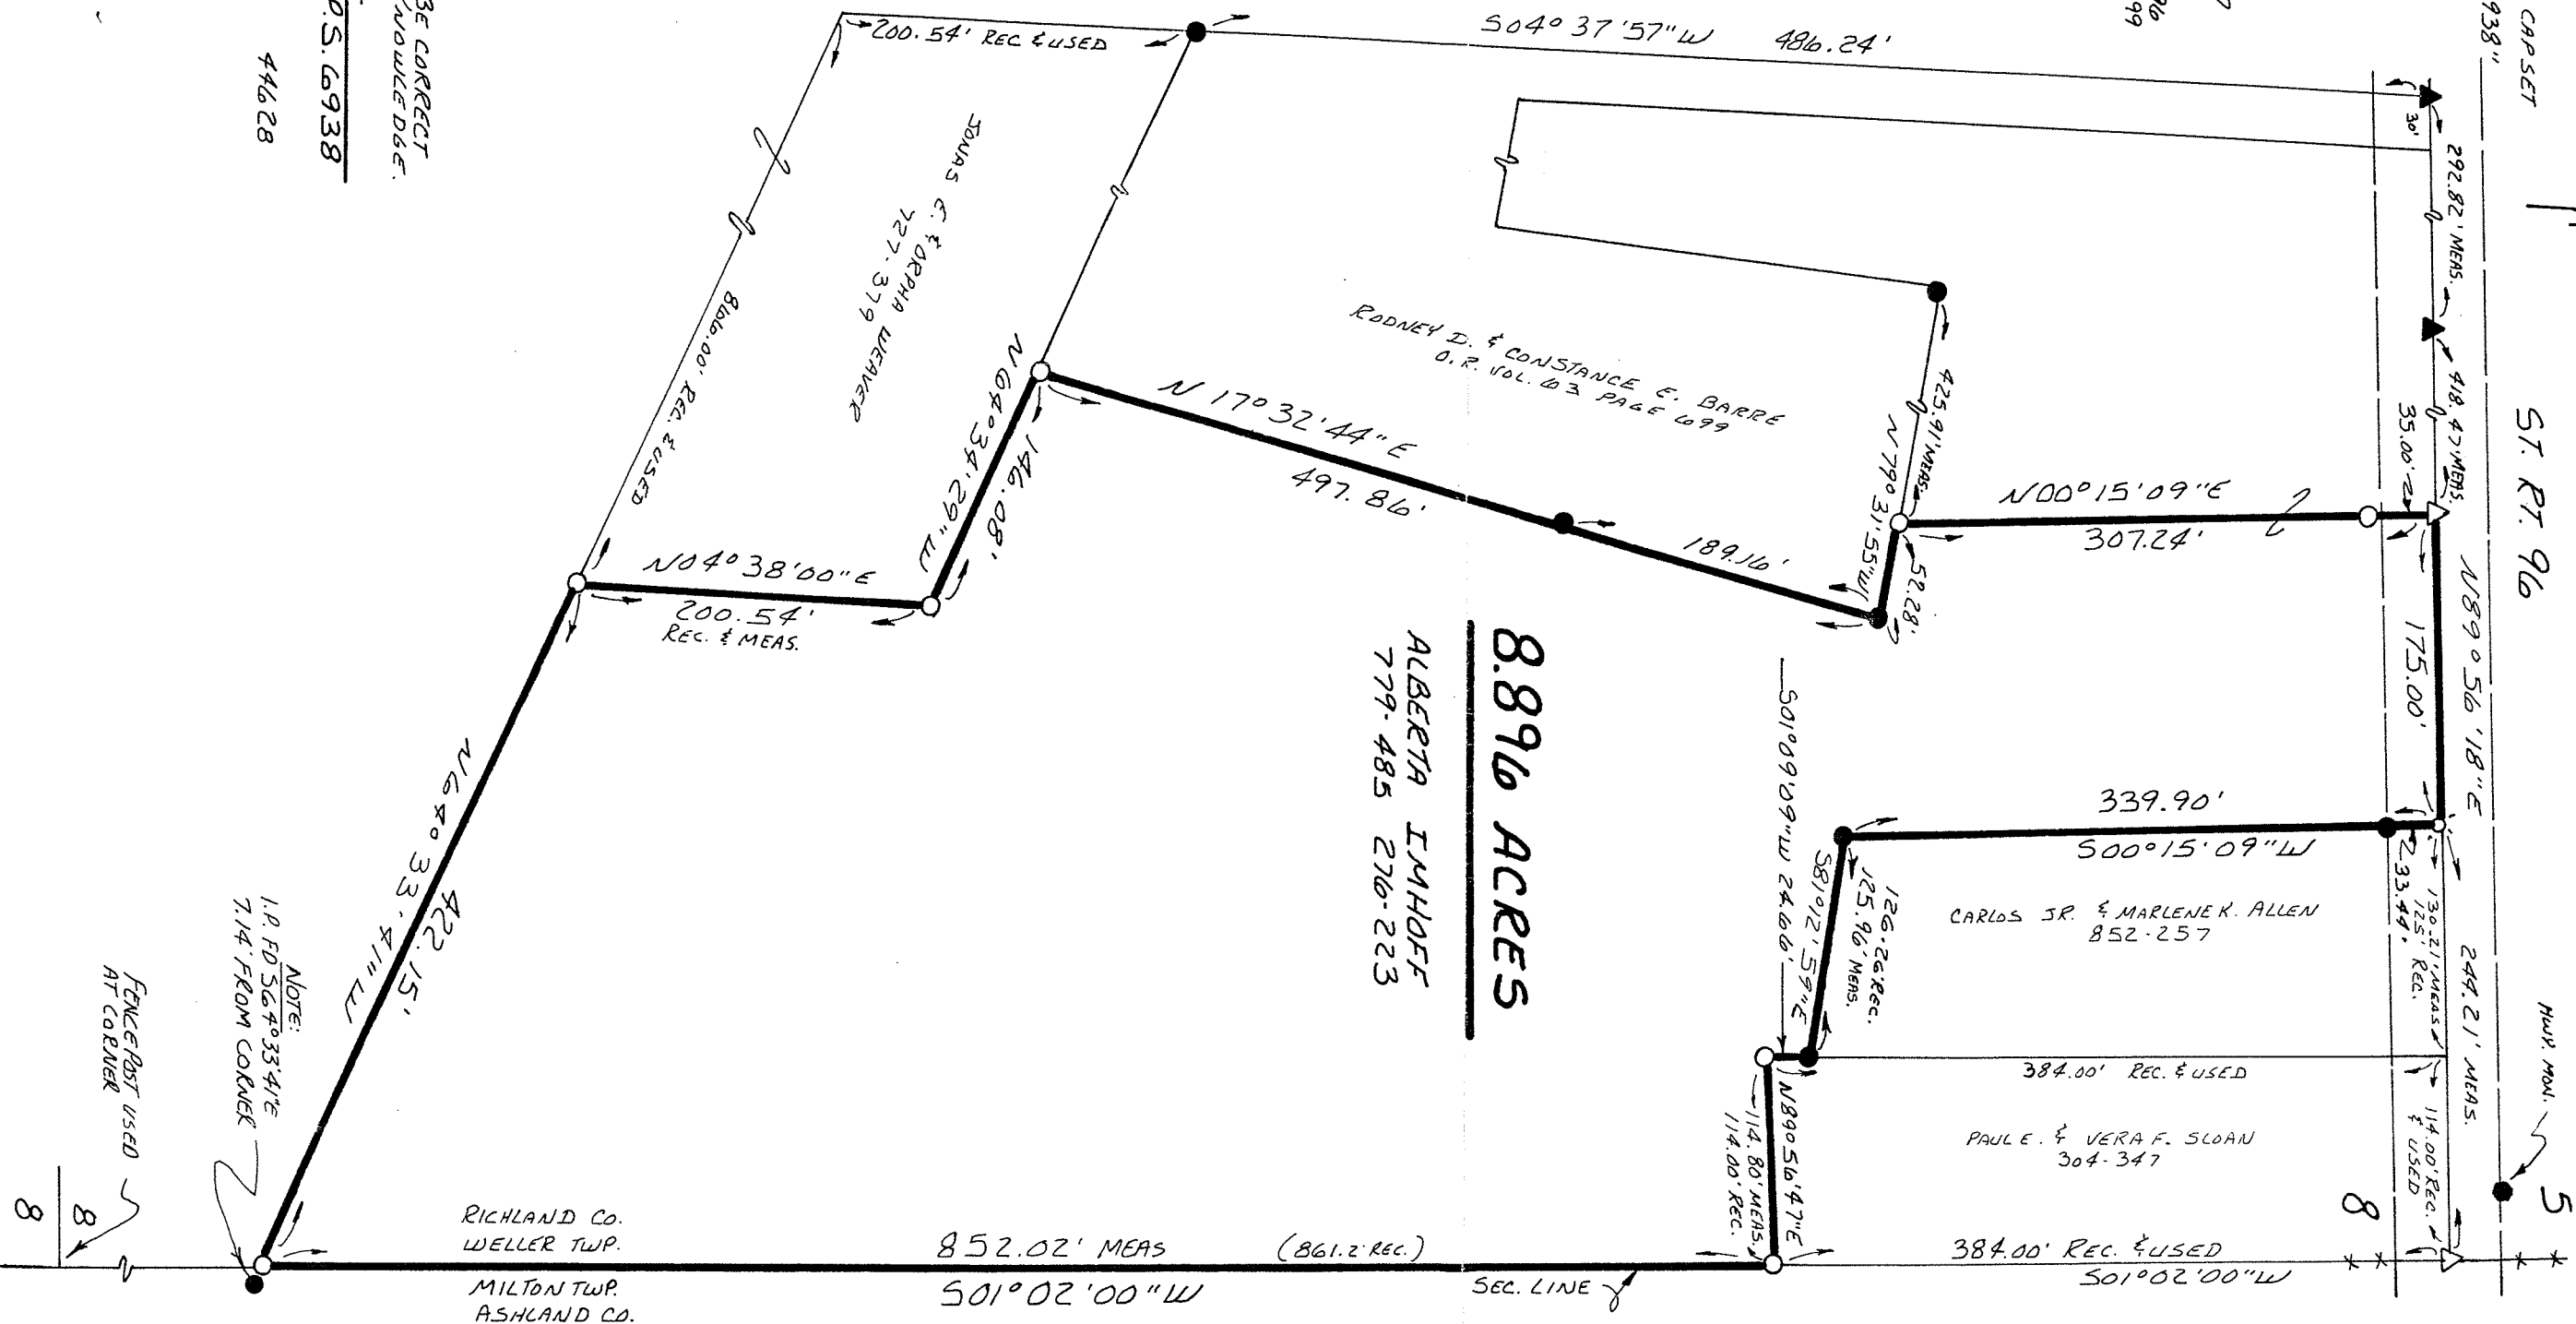

8.896 ACRES
 ALBERTA IMHOFF
 779-485 276-223

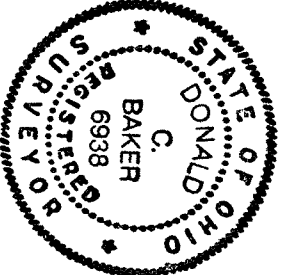

I CERTIFY THIS SURVEY TO BE CORRECT
 TO THE BEST OF MY KNOWLEDGE.

Donald C. Baker

DONALD C. BAKER P.S. 6938
 4321 T.R. 252
 GLENMOUNT, OHIO
 PH. 216/377-4177

APRIL 26, 1991

1668-MLS

RICHLAND CO.
 WELLER TWP.
 MILTON TWP.
 ASHLAND CO.

NOTE:
 I.P. FD 56403341E
 714' FROM CORNER

FENCE POST USED
 AT CORNER

8