

S. R. 545

MARKET ST. - 60'

UNION ST. - 60'

SHELBY - S. R. 545


ASHLAND ROAD - 60'

NORTH LINE, N. E. 1/4, SEC. 8

N. 86°10'E.

R/W MON.

SCALE - 1"=50'  
Ø - IRON PIPE

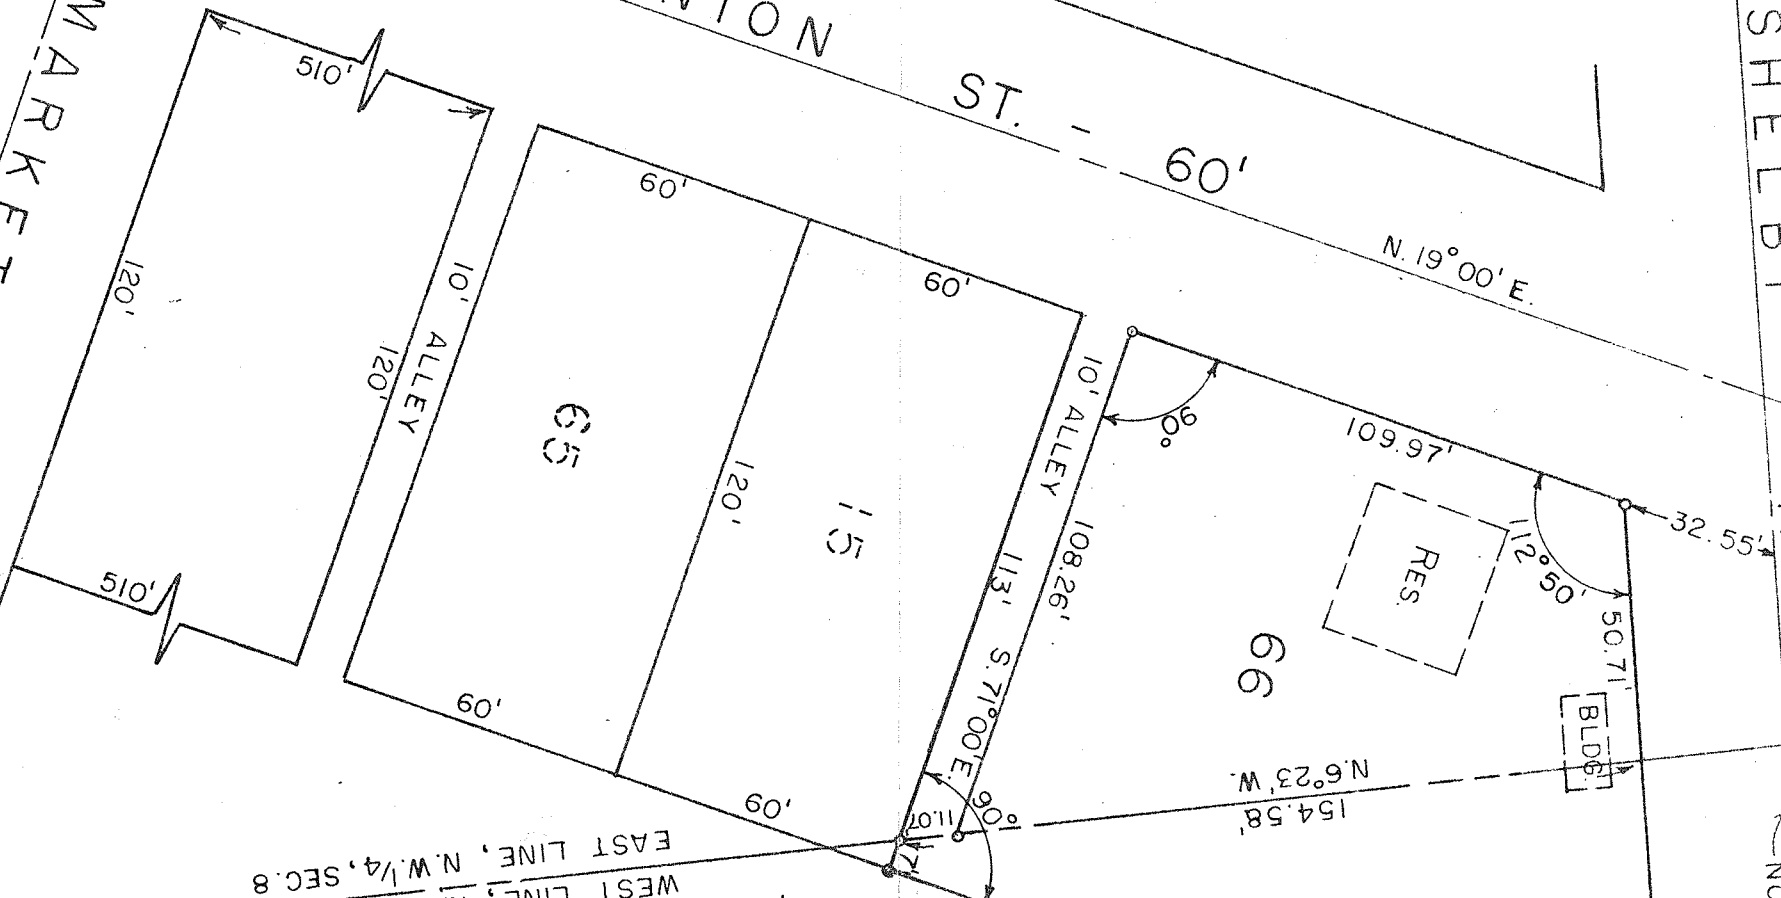

WEST LINE, N. E. 1/4, SEC. 8  
EAST LINE, N. W. 1/4, SEC. 8

PLAT OF SURVEY

-FOR-  
W. BOBO

LOT 66

OLIVESBURG

F. E. KROCKA

REG. SURVEYOR NO. 3702

NOV. 7, 1959

S. 71°00'E.

MARKET ST. - 60'

UNION ST. - 60'

N. 19°00'E.

S. R. 545

32.55'

50.71'

109.97'

154.58'

N. 6°23'W.

108.26'

113'

S. 71°00'E.

170.5'

N. 19°00'E.

CORPORATION LINE

79.5'

7.20'

10'

30'