


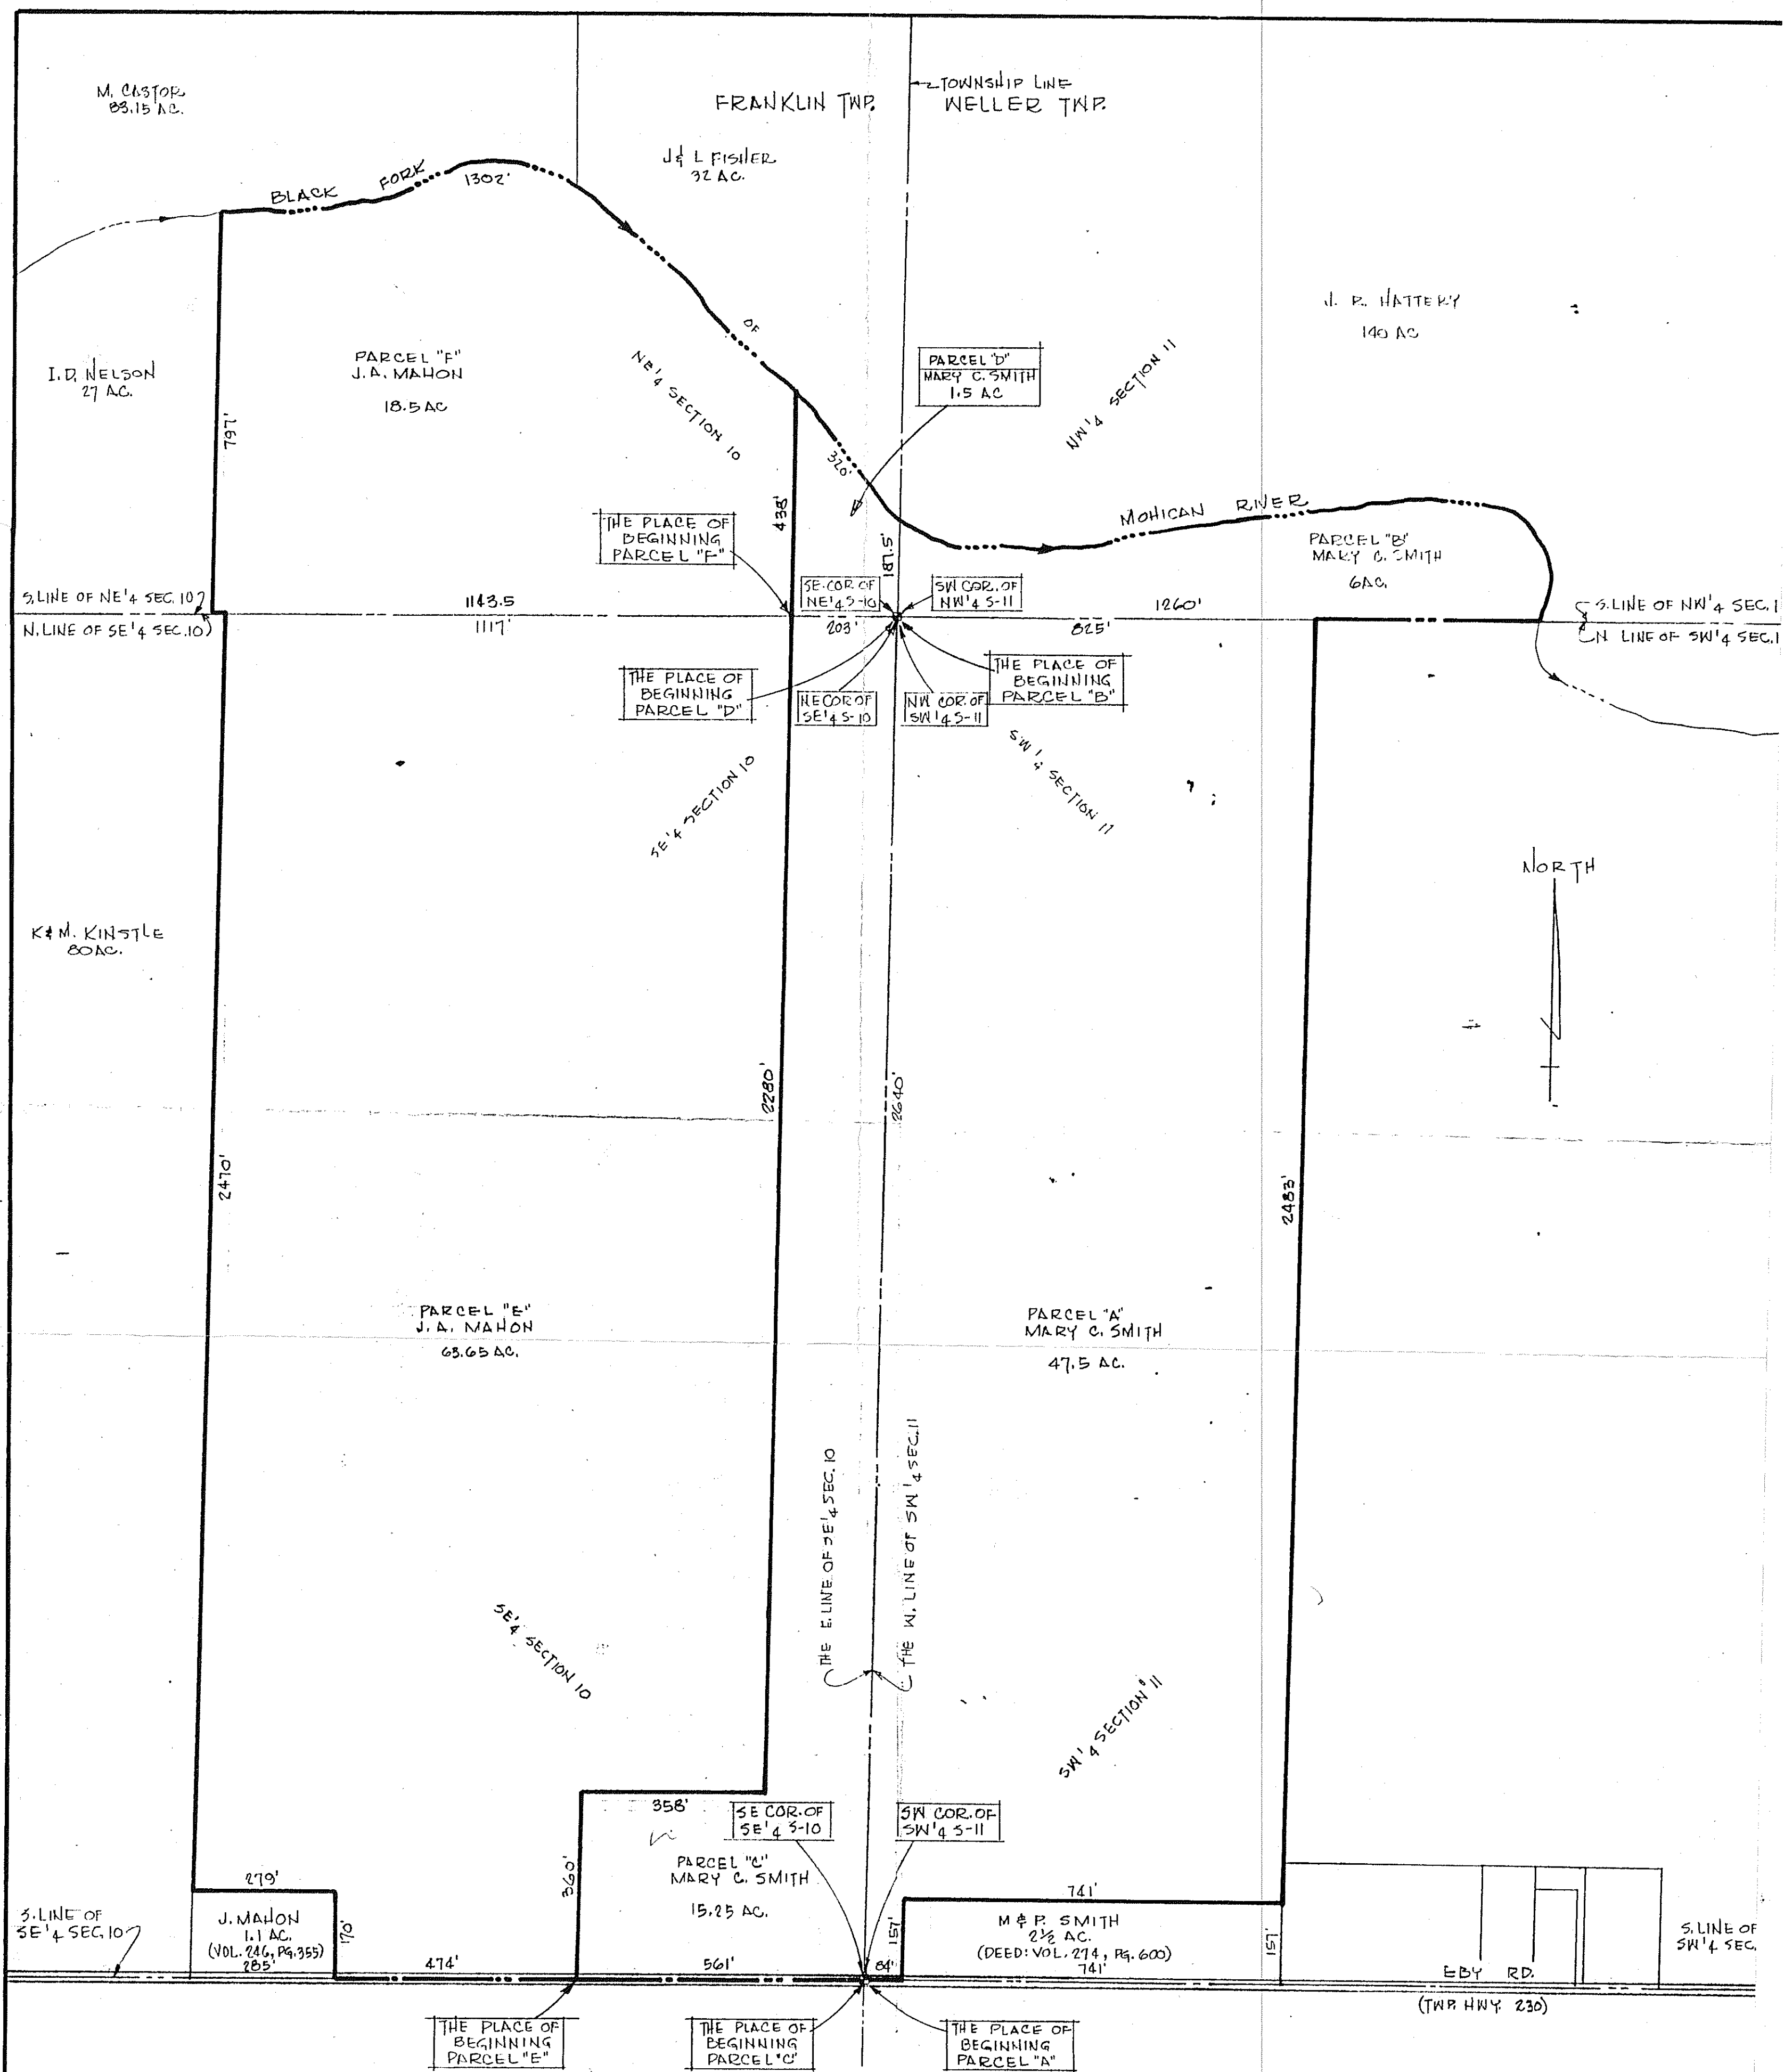

|   |                  |
|---|------------------|
| SURVEY PLAT FOR PROPERTY TRANSFER   |                  |
| JAMES A. MAHON & MARY C. SMITH   |                  |
| PT. NE 1/4 & PT. SE 1/4, SECTION 10<br>FRANKLIN TOWNSHIP<br>PT. NW 1/4 & PT. SW 1/4 SECTION 11<br>WELLER TOWNSHIP<br>RICHLAND COUNTY, OHIO |                  |
| DATE: JUNE 23, 1978   | SCALE: 1" = 200' |
| DRAWING NO: 78145E   | DRAWN BY: JDS    |

SURVEY BY: JUSTIN A. SEILER  
REG. SURVEYOR #4421