



WELLER TOWNSHIP
 N. E. QTR. SECTION 17
 T-24N ; R-17W
 RICHLAND COUNTY, OHIO

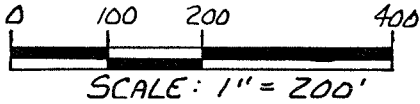

- △ R.R. SPIKE SET
 - 5/8" REBAR WITH I.D. CAP SET
 I.D. CAP MARKED "BAKER 6938"
 - IRON PIN FOUND
- REFERENCE:
 DEED Vol. 790 PAGE 585
 DEED Vol. 790 PAGE 583
 BEARINGS ASSUMED

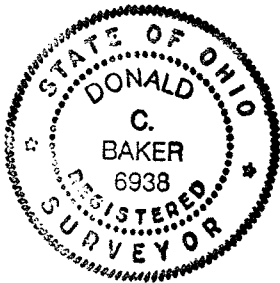


I CERTIFY THIS SURVEY TO BE CORRECT
 TO THE BEST OF MY KNOWLEDGE.

Donald C. Baker
 DONALD C. BAKER P.S. 6938
 4321 T.R. 252
 GLENMONT, OHIO 44628
 PH. 216/377-4177

AUGUST 7, 1991

1833-MLS

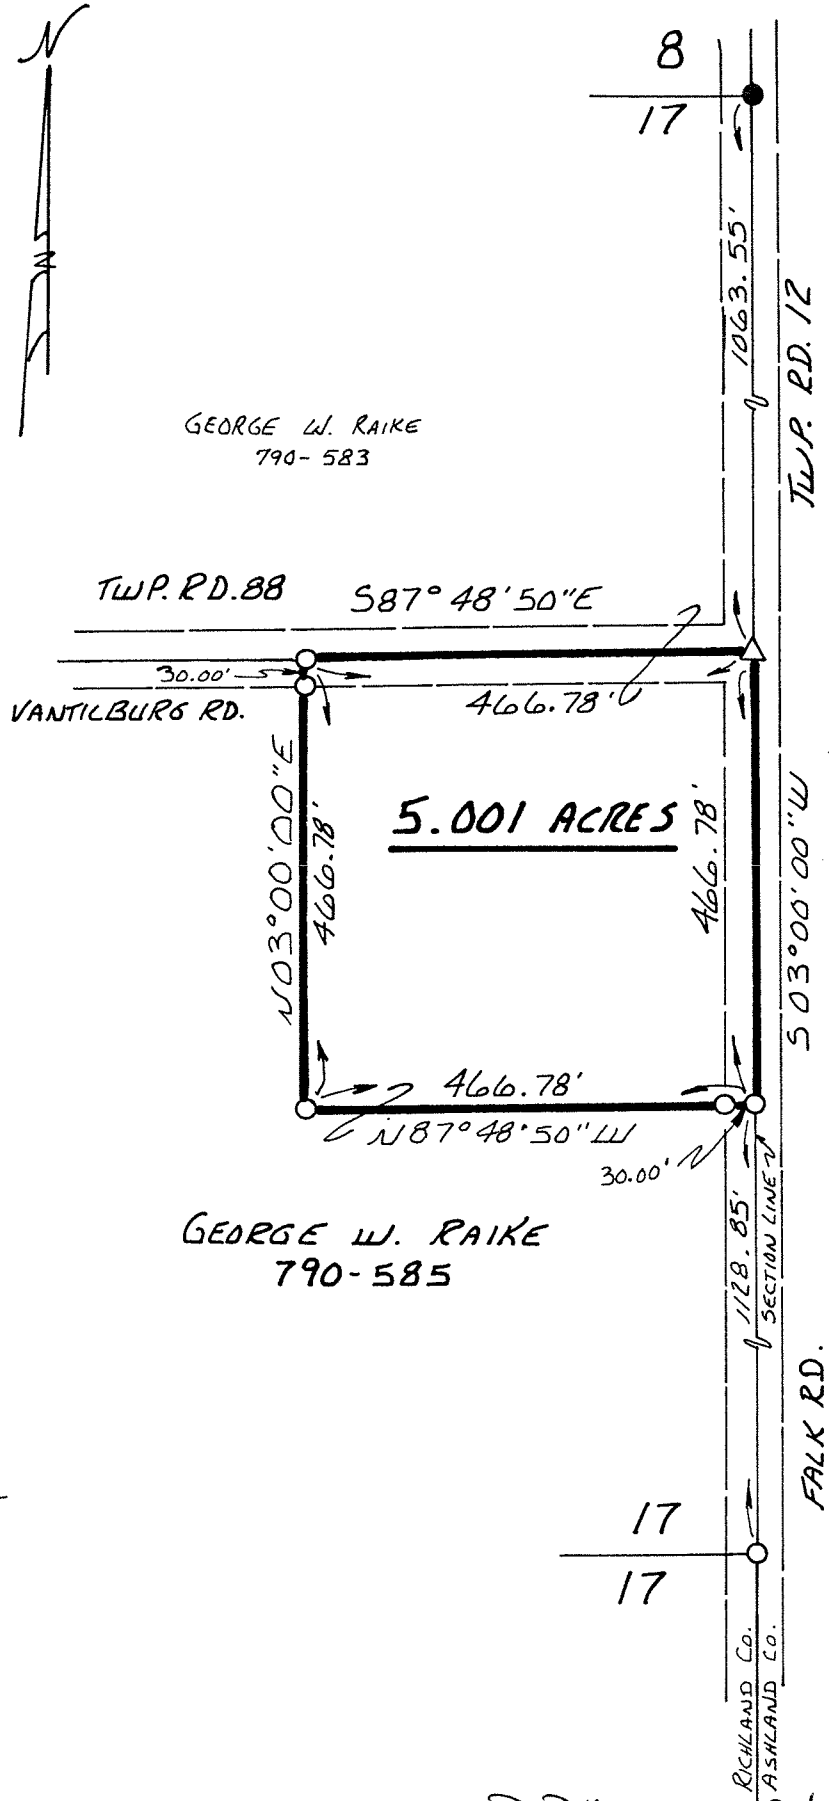

NEW SPLIT
 TAX MAP APPROVED
 E.I.A.N. 8-9-91
 INITIAL DATE

DRA 8-9-91
 INITIAL DATE
 TRANSFER APPROVED
 JACK REINER
 RICHLAND CO. AUDITOR