


⊕ INDICATES PROPERTY CORNERS OF THIS SURVEY.

THIS SURVEY WAS MADE FOR AND AT THE REQUEST OF MR. JOHN BARCROFT.

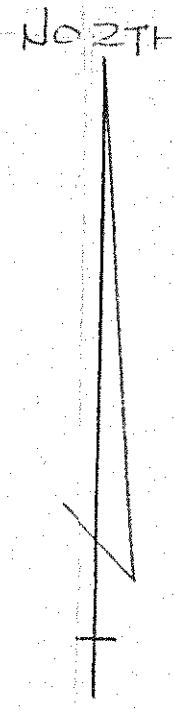

Justin A. Seiler
 SURVEY BY: JUSTIN A. SEILER
 REG. SURVEYOR #4421
 52 1/2 NORTH MAIN STREET
 MANSFIELD, OHIO 44902

SURVEY PLAT FOR PROPERTY TRANSFER	
BARCROFT	
PART SE 1/4 SECTION 18, PART NE 1/4 SECTION 19 PART NW 1/4 SECTION 20, T-24; R-17 WELLER TOWNSHIP RICHLAND COUNTY, OHIO	
DATE: OCT. 29, 1975	SCALE: 1"=200'
DRAWING NO: 751179 DRAWN BY: JMG	