

Murray D. Shaffer
 Edgar R. Johnston
 M. P. Lichtenwalter
 Thomas L. Seitz
 H. D. McClellan
 Robert A. Kerst

SHAFFER, JOHNSTON, LICHTENWALTER & ASSOCIATES


Surveyors

672 Logan Road
 MANSFIELD, OHIO 44907
 Telephone 419-756-3374

2585 Cleveland Road
 WOOSTER, OHIO 44691
 Telephone 216-345-6377

REPLY TO:

SURVEY FOR
 VIRGINIA CLINGAN

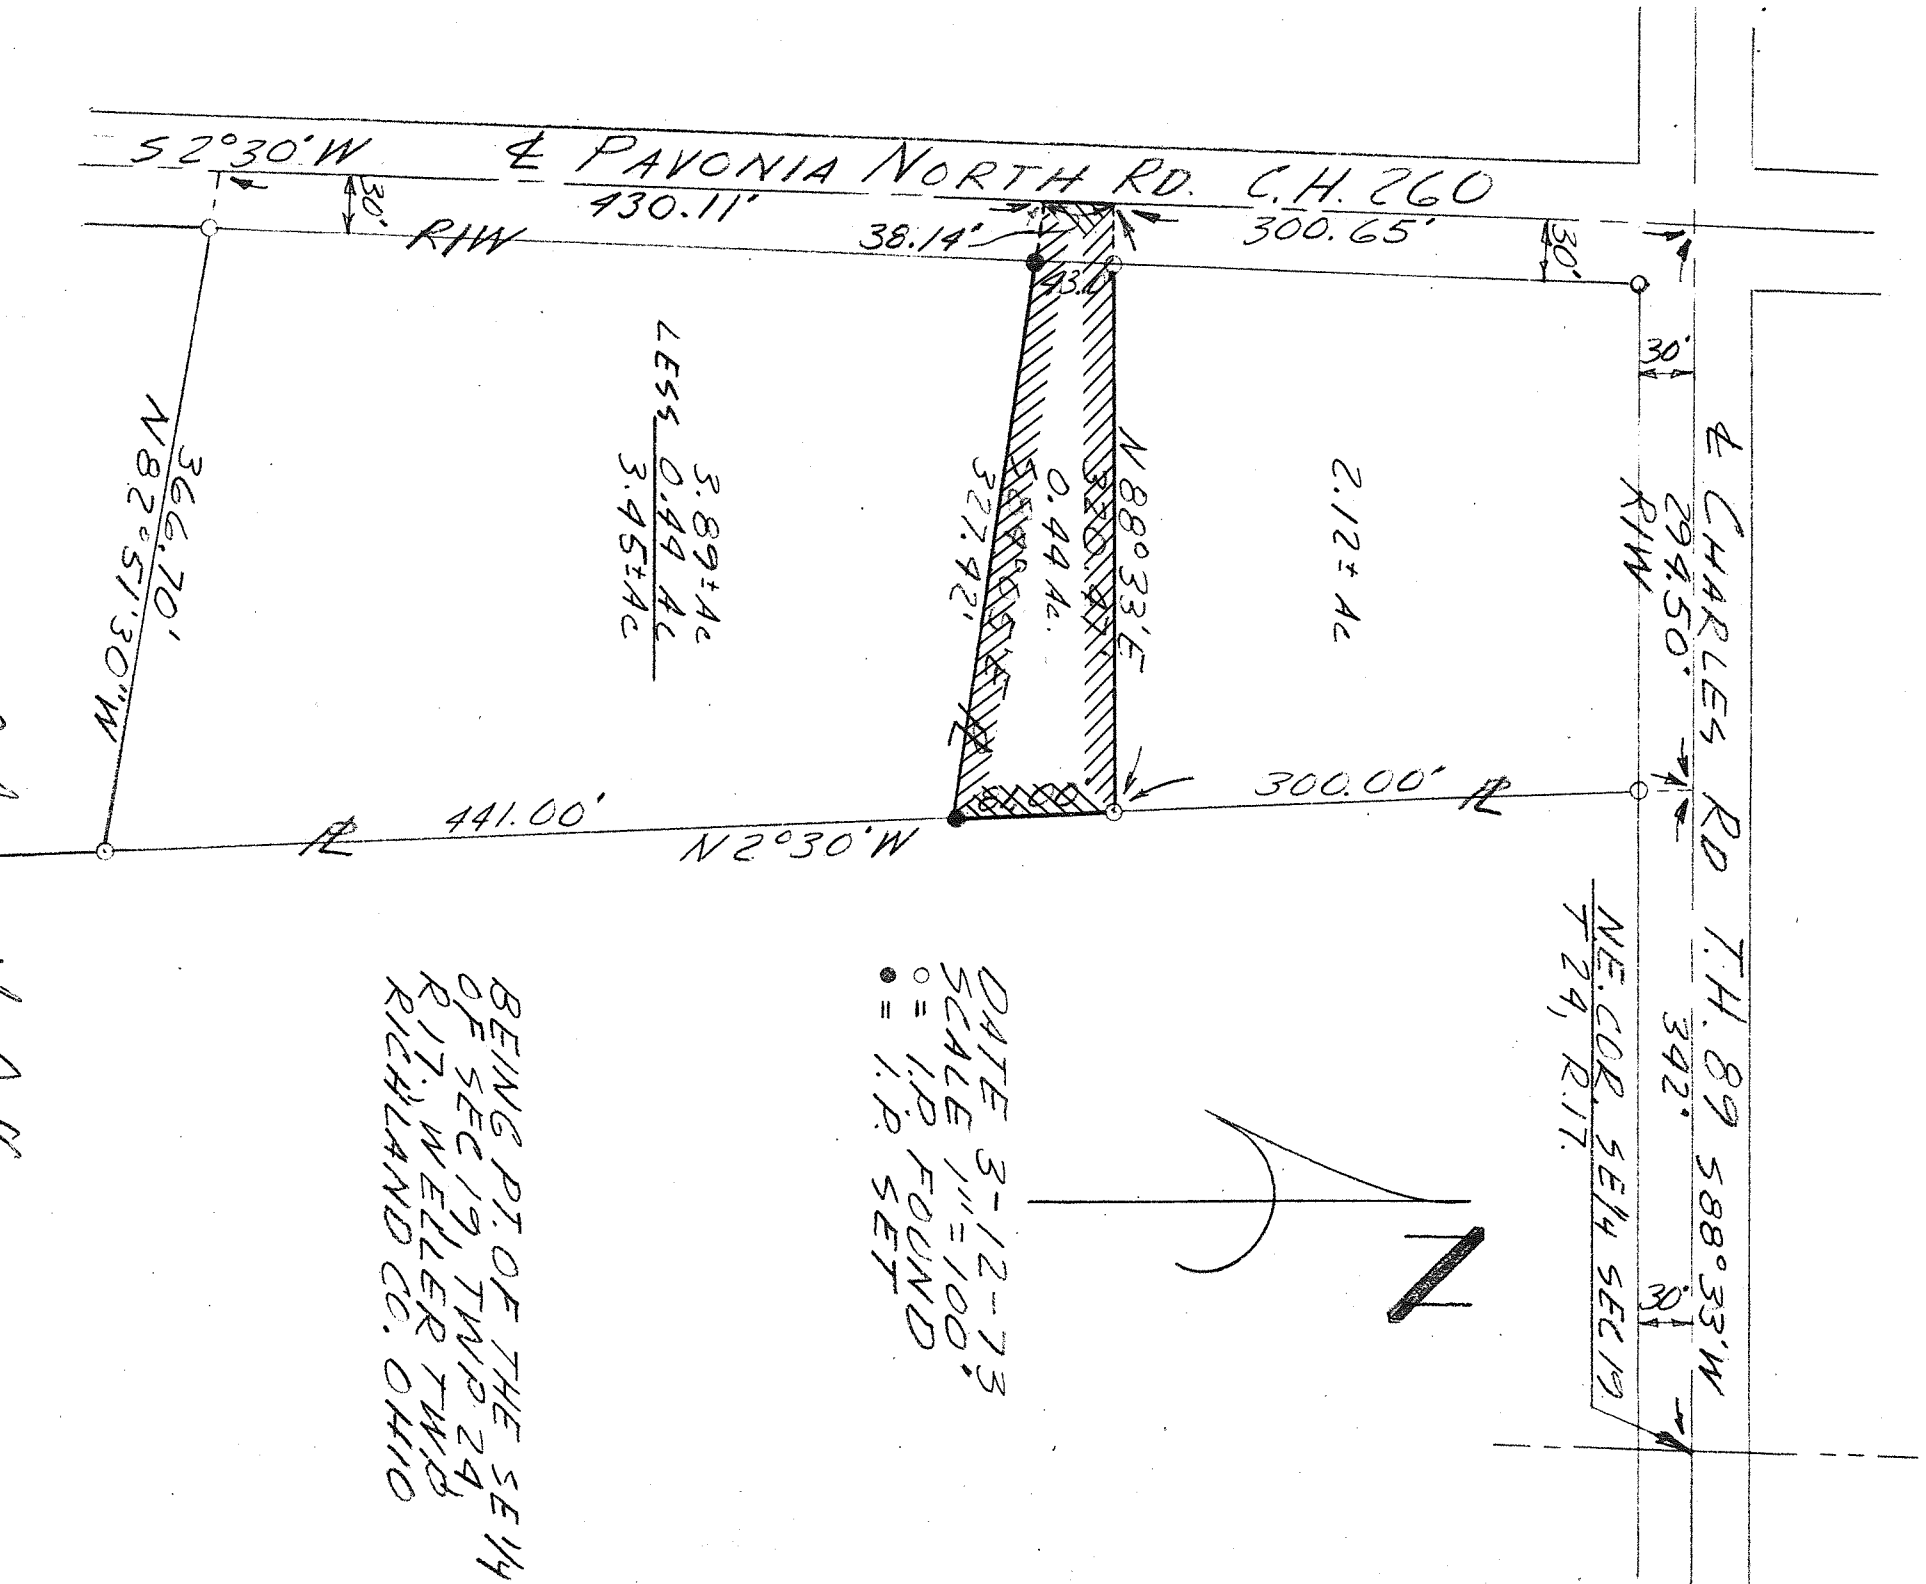

BEING PT. OF THE SE 1/4
 OF SEC 19 TWP 24,
 R 17. WELER TWP
 RICHLAND CO. OHIO

Arthur W. VanAaker
 Arthur W. VanAaker
 Reg. Surveyor #4722