


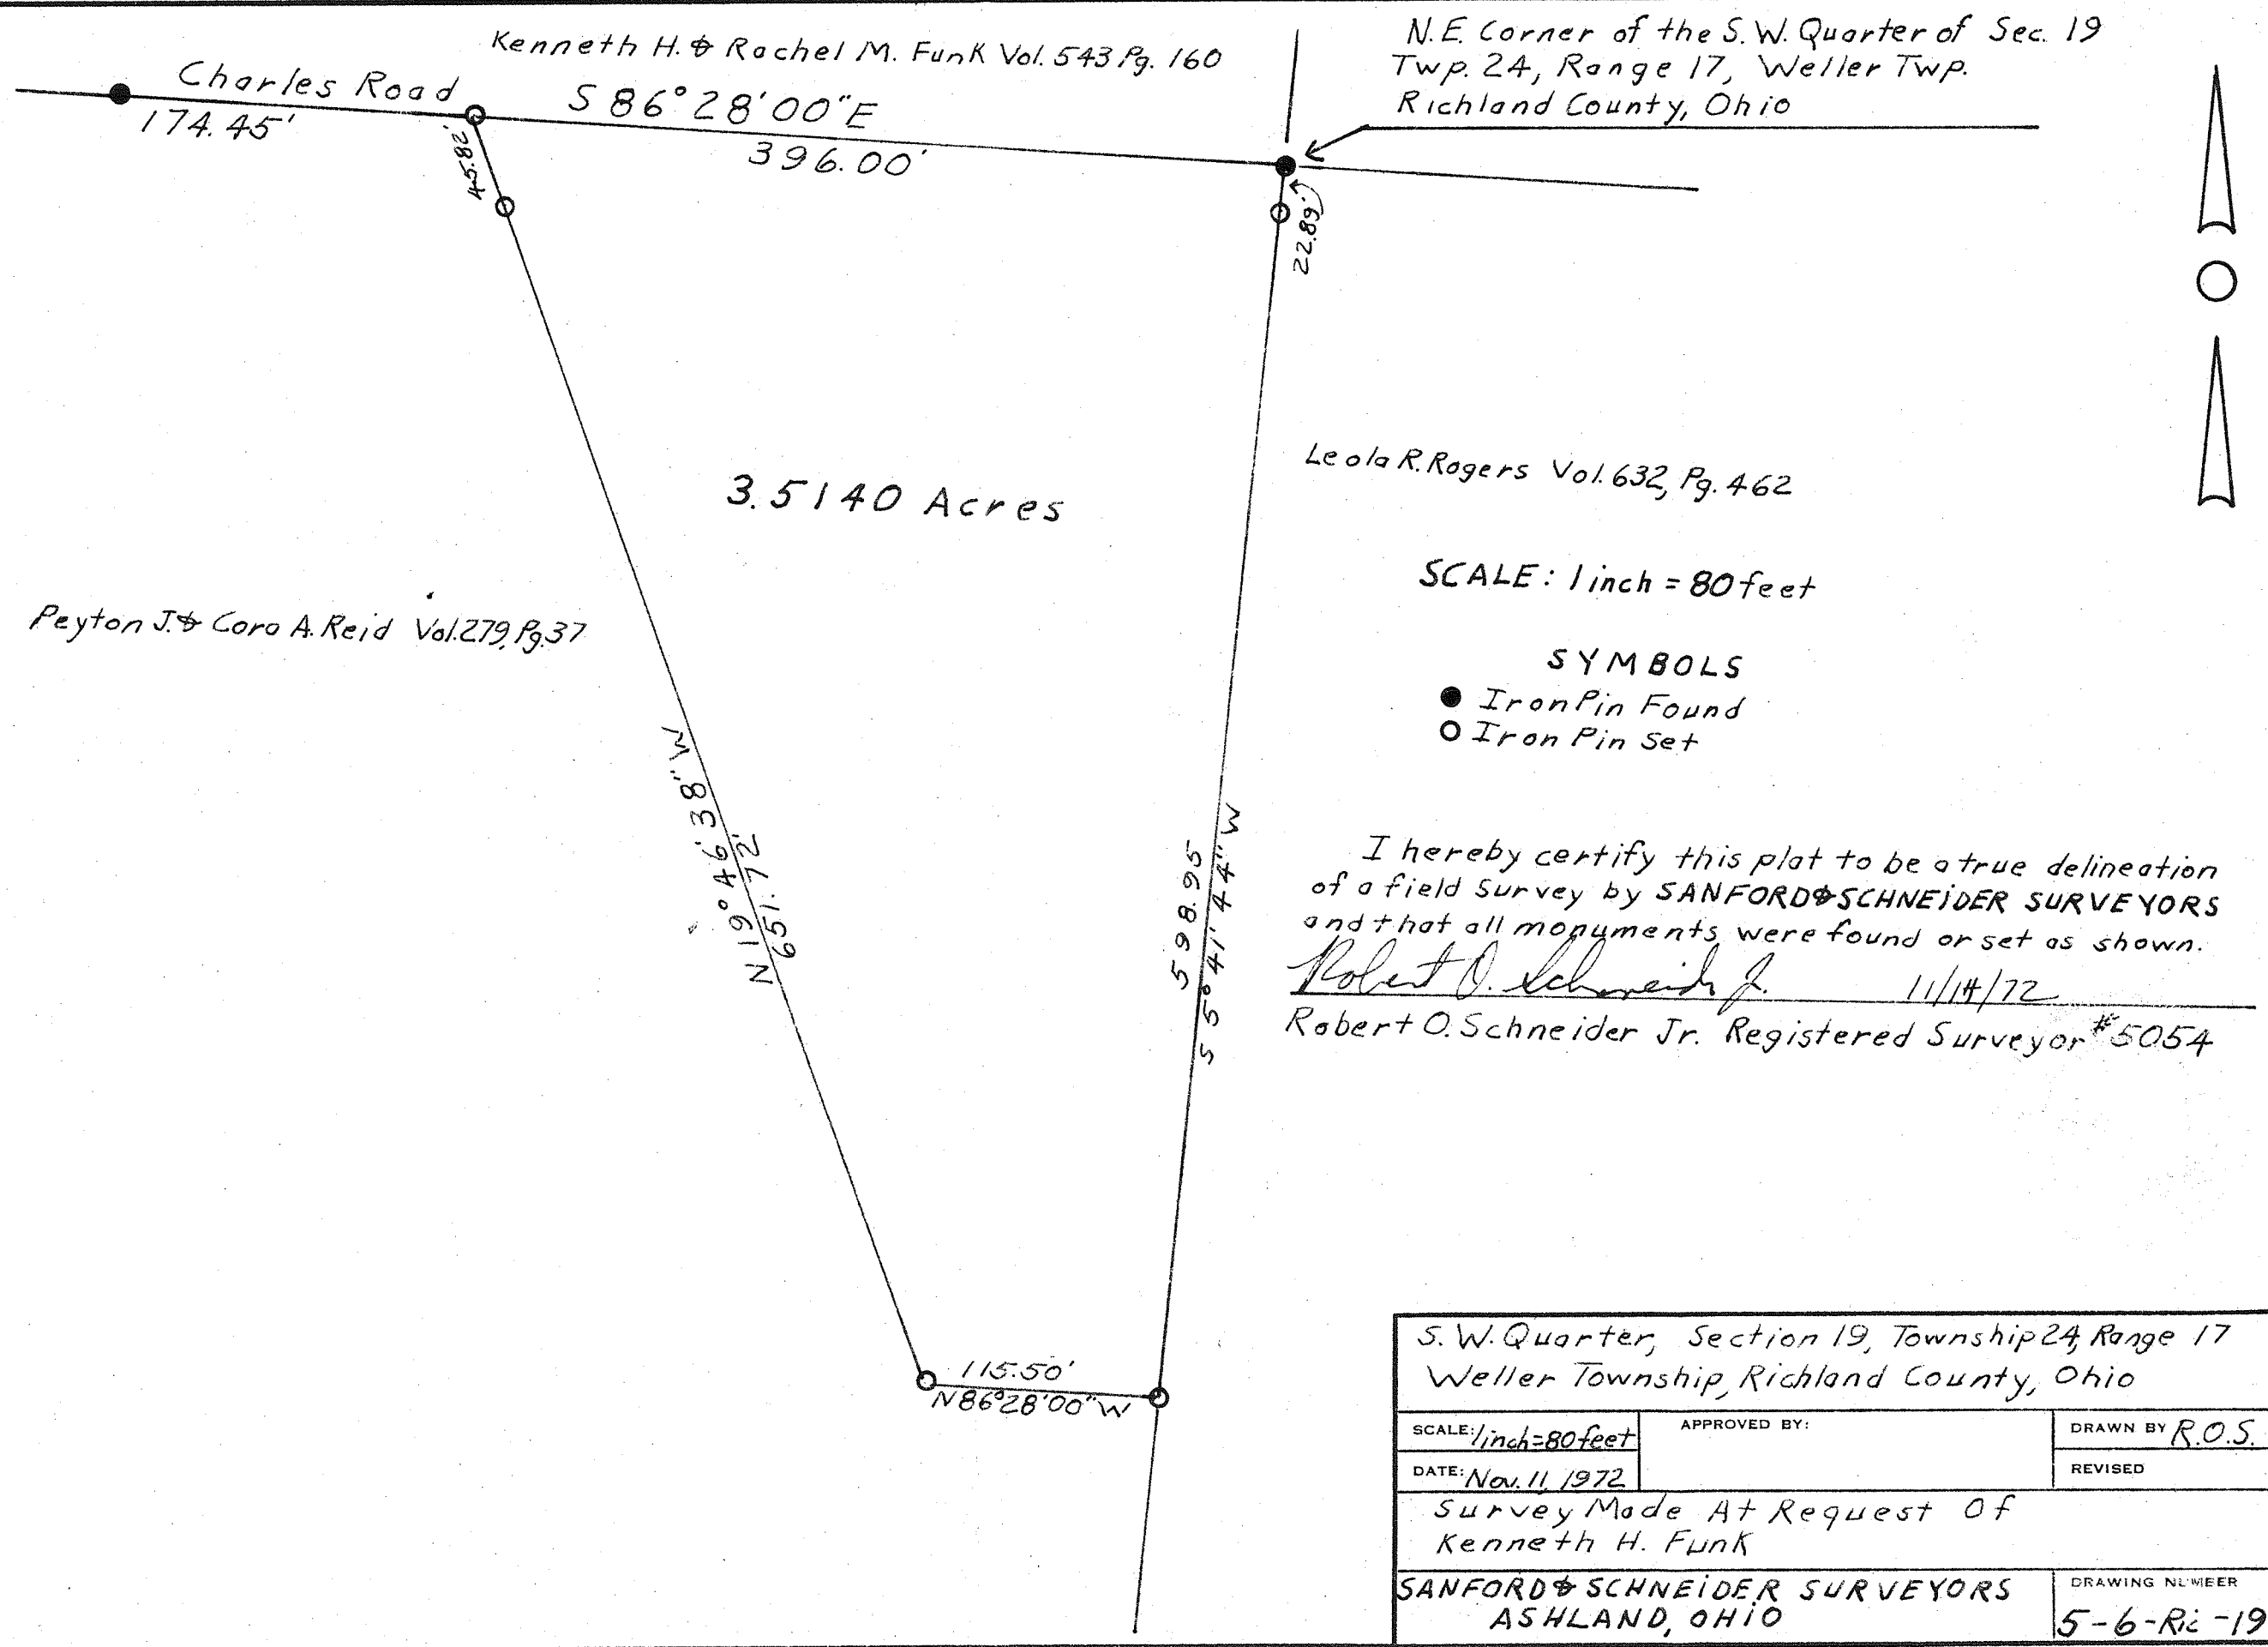

N.E. Corner of the S.W. Quarter of Sec. 19
Twp. 24, Range 17, Weller Twp.
Richland County, Ohio

Leola R. Rogers Vol. 632, Pg. 462

SCALE: 1 inch = 80 feet

SYMBOLS

- Iron Pin Found
- Iron Pin Set

I hereby certify this plat to be a true delineation
of a field survey by SANFORD & SCHNEIDER SURVEYORS
and that all monuments were found or set as shown.

Robert O. Schneider Jr. 11/14/72
Robert O. Schneider Jr. Registered Surveyor #5054

S.W. Quarter, Section 19, Township 24, Range 17 Weller Township, Richland County, Ohio		
SCALE: 1 inch = 80 feet	APPROVED BY:	DRAWN BY: R.O.S.
DATE: Nov. 11, 1972		REVISED
Survey Made At Request Of Kenneth H. Funk		
SANFORD & SCHNEIDER SURVEYORS ASHLAND, OHIO		DRAWING NUMBER 5-6-Ri-19