
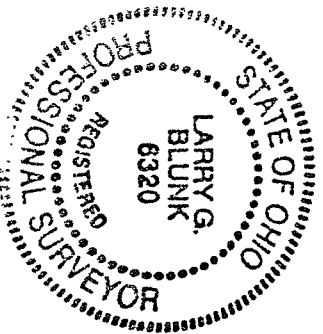


PLAT OF SURVEY FOR M.L. RAISALER

SECTION 3 LOT # _____
TOWNSHIP 21 CITY / VILLAGE _____
RANGE 17 WORTHINGTON TOWNSHIP _____
QUARTER NE RICHLAND COUNTY, OHIO _____

- LEGEND:
- ▲ - P.K. NAIL FOUND
 - △ - P.K. NAIL SET
 - - RAILROAD SPIKE FOUND
 - - RAILROAD SPIKE SET
 - - FENCE POST FOUND
 - - IRON PIN FOUND
 - - IRON PIN SET - CAPPEL BLUNK 6320 "

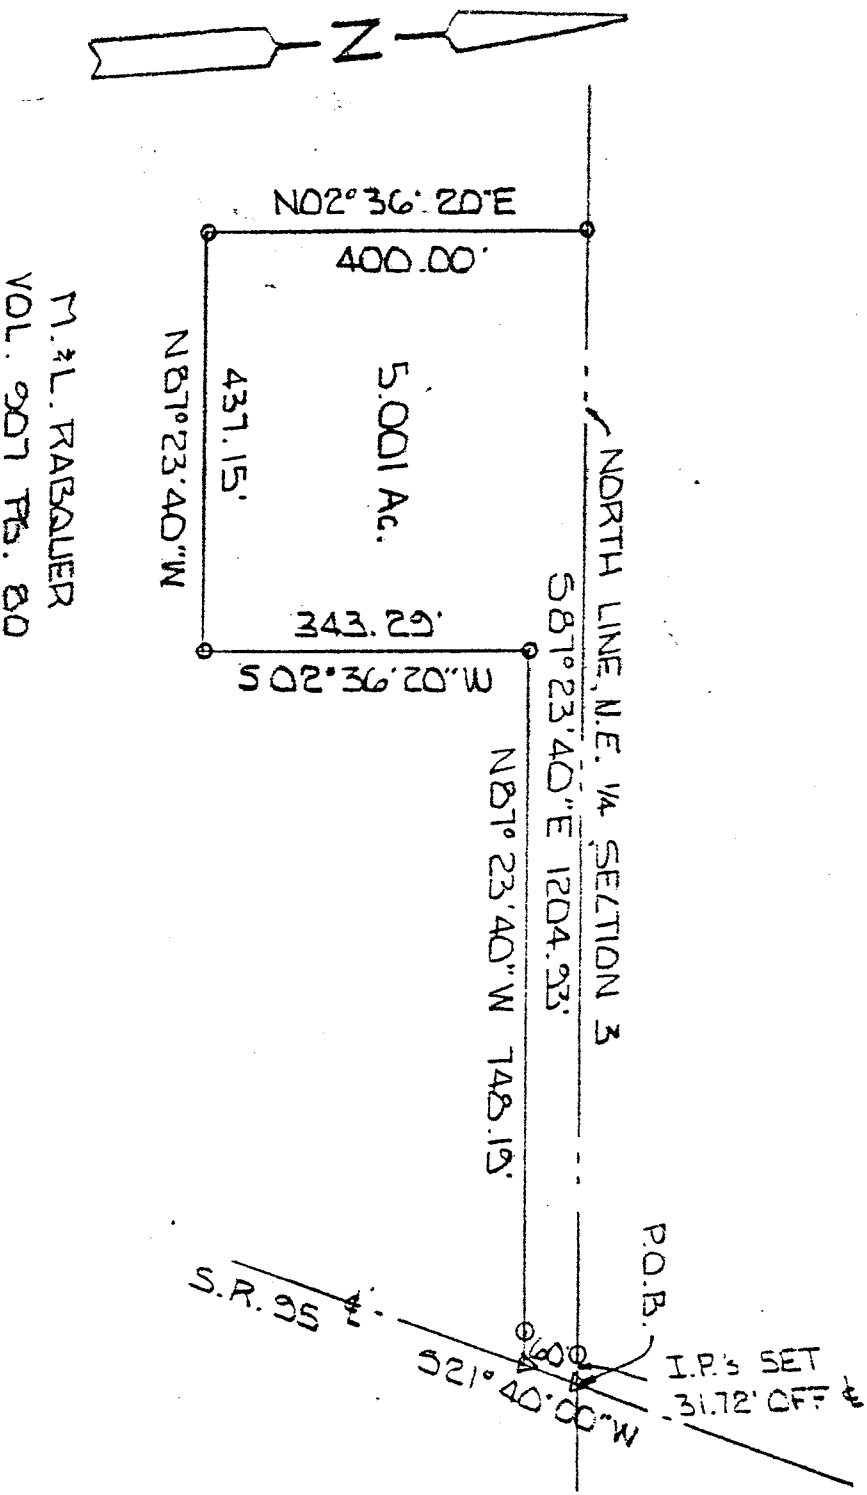

SCALE 1" = 200'

BASIS OF BEARINGS: O.D.D.T. RW PLANS S.R. 95 7-10-50

I HEREBY CERTIFY THAT THE ABOVE PLAT AND THE FIELD SURVEY IT REPRESENTS ARE TRUE TO THE BEST OF MY KNOWLEDGE

Larry G. Blunk
LARRY G. BLUNK

PROFESSIONAL SURVEYOR # 6320

NEW SPLIT

TAX MAP APPROVED

INITIAL LB DATE 2-11-92

DATE 2/9/92