

Samuel E. Norris, P.E., P.S.

Professional Engineer & Surveyor
285 Valley Hi Drive
LEXINGTON, OHIO 44904
(419) 884-3755

JOB PAUL M. NOSER

SHEET NO. 1 OF 1

CALCULATED BY S.E.N. DATE 5-6-85

CHECKED BY DATE

SCALE 1" = 100'

SURVEY
FOR


PAUL M. NOSER

PT. N.W. 1/4 SEC. 7, T. 21, R. 17
WORTHINGTON TWP., RICHLAND CO.
OHIO

~ CURVE DATA ~


R = 1100'
D = 5° 12' 31"
A = 8° 07' 22"
L = 155.95'
T = 78.11'
C = 155.82'

DEED REF. V. 650, Pg. 268
V. 552, Pg. 63
V. 552, Pg. 61
V. 552, Pg. 59
V. 232, Pg. 386
V. 425, Pg. 42
V. 262, Pg. 315
V. 46, Pg. 472

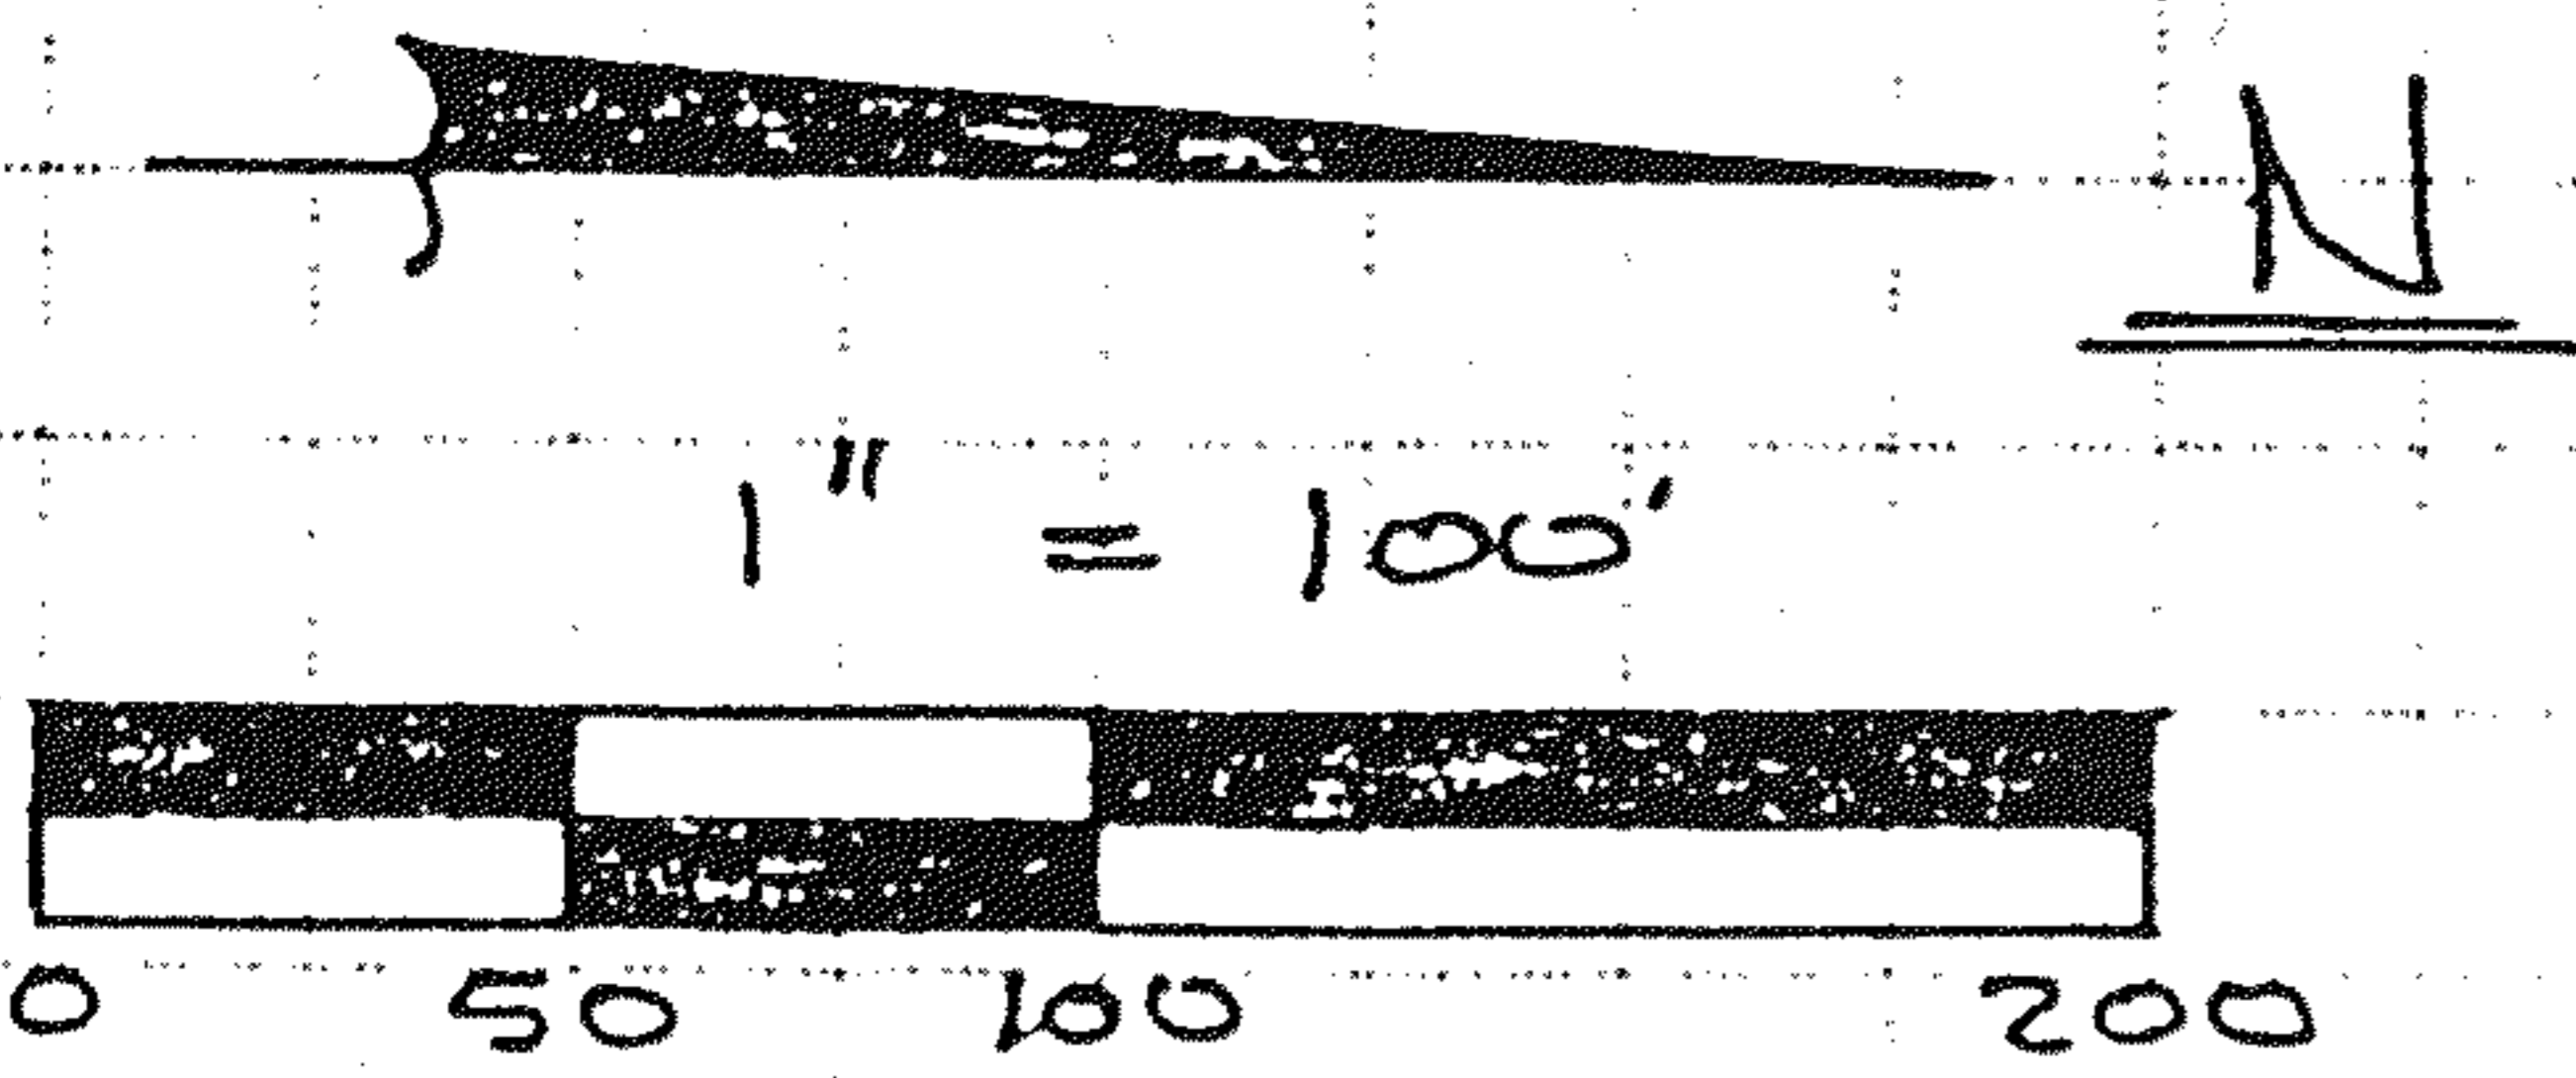

~ LEGEND ~

- O IRON PIN FD.
- IRON PIN SET
- △ R/R SPK. FD.
- ▲ R/R SPK. SET

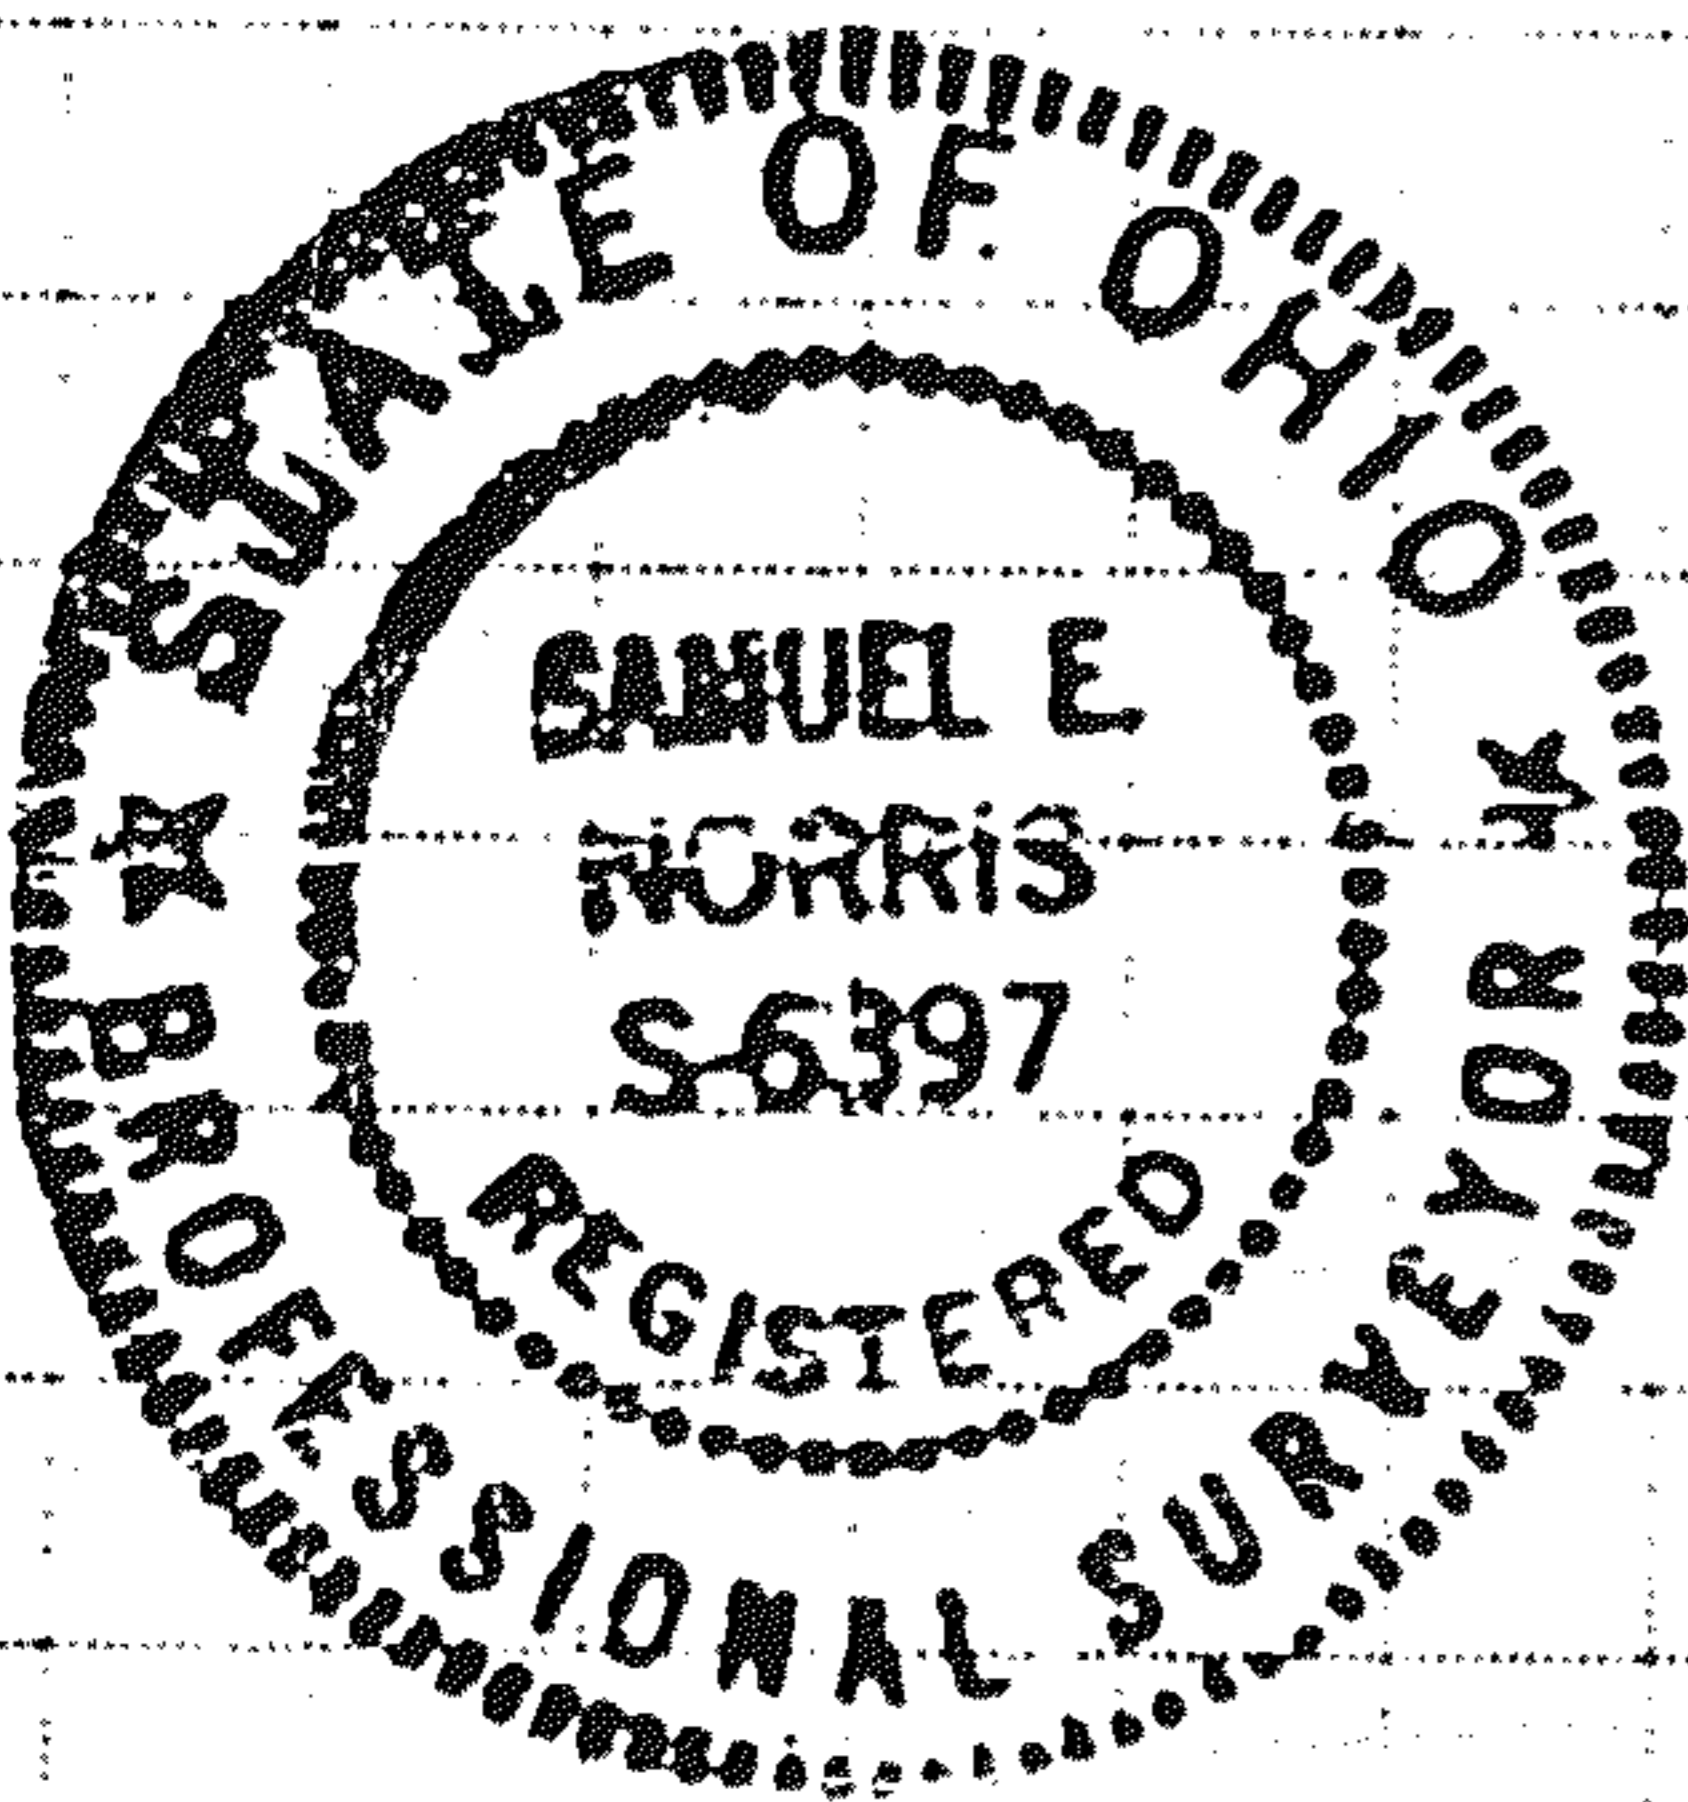

Samuel E. Norris
SAMUEL E. NORRIS
REG. SURVEYOR # 6397

