
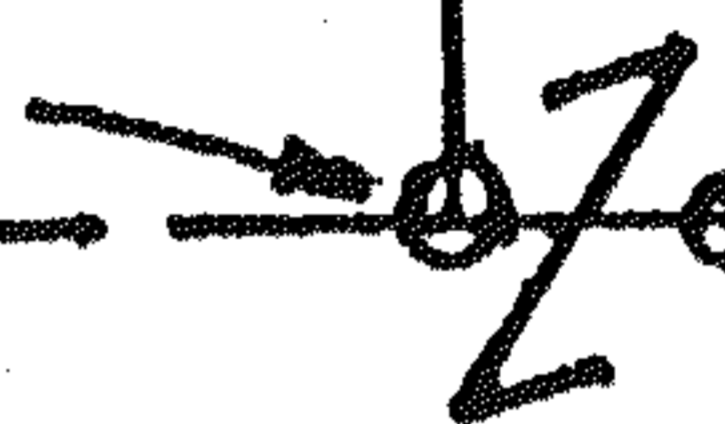


CENTER OF SECTION 102
TWP 21 R 17

1.08 AC.

T. & S. WARD 2 AC.

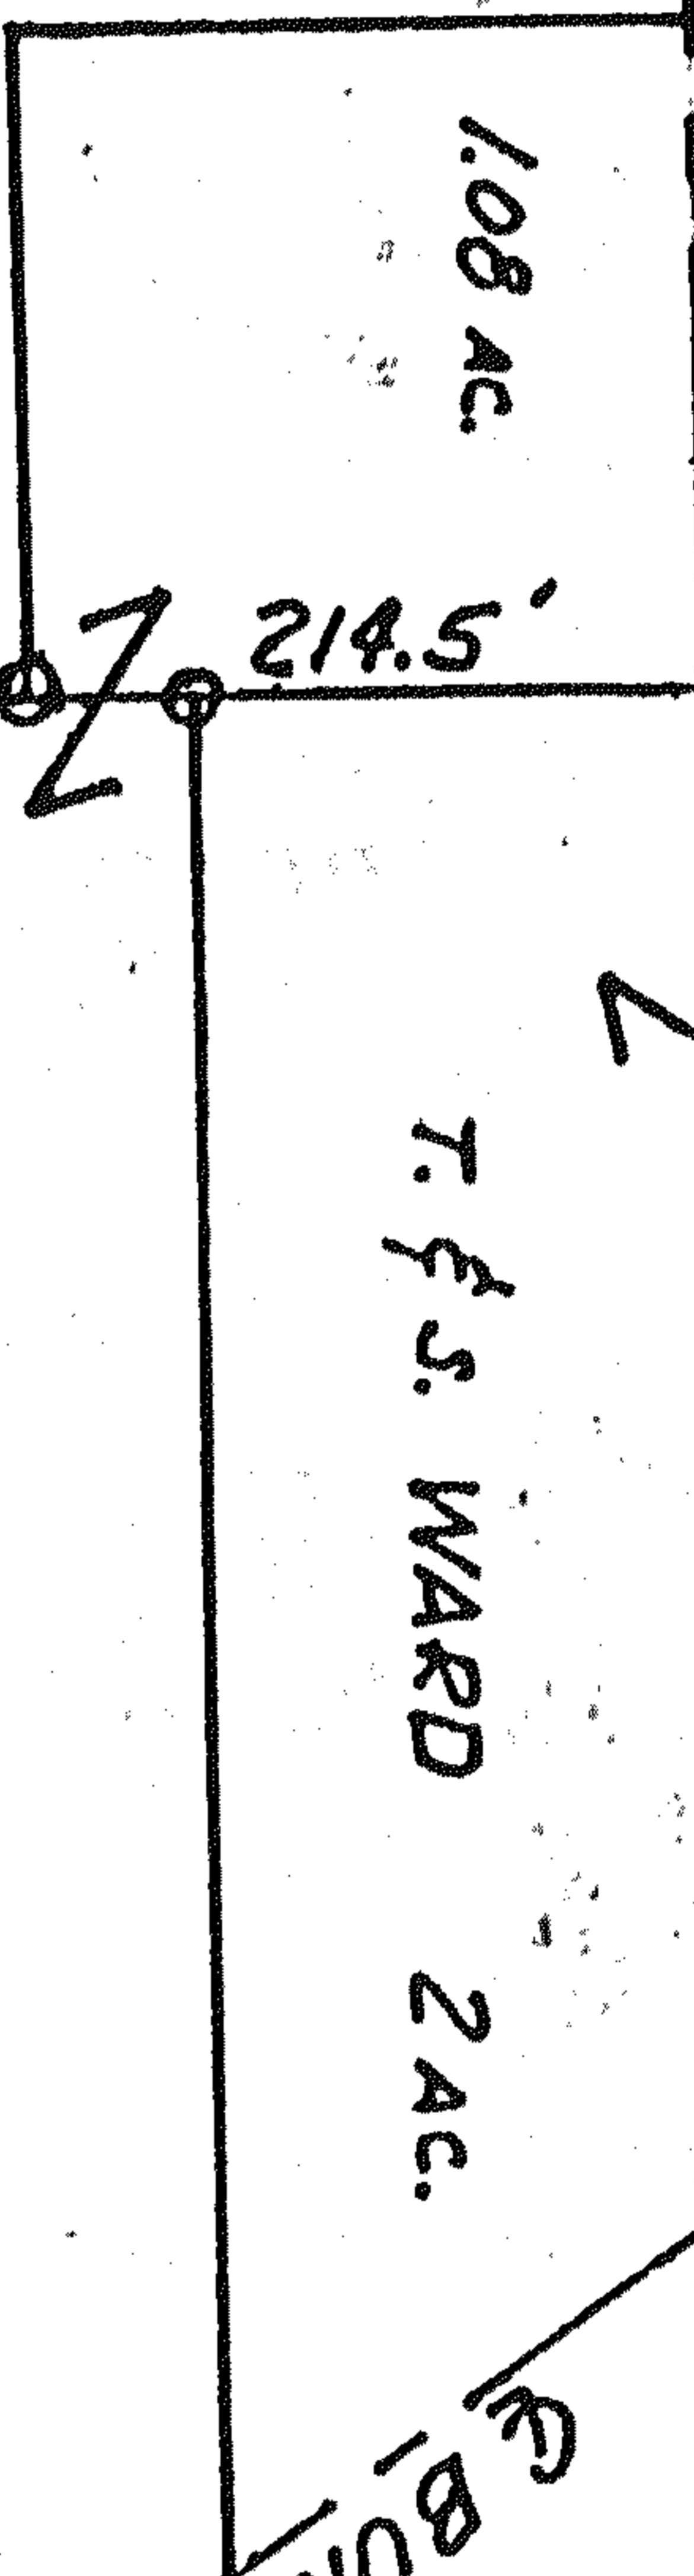

THE FIRST CONGREGATIONAL
CHURCH OF MANSFIELD
55.86 AC.

J. & E. FIELDS

712.1'
S 0°28' E

CENTERLINE 20'
EASEMENT
FOR GAS LINE


N 87°34' E 3800'

N 42°20' E
163.0'

N 53°08' E
5308.5'

GAS
WELL

O. & B. OSWALT

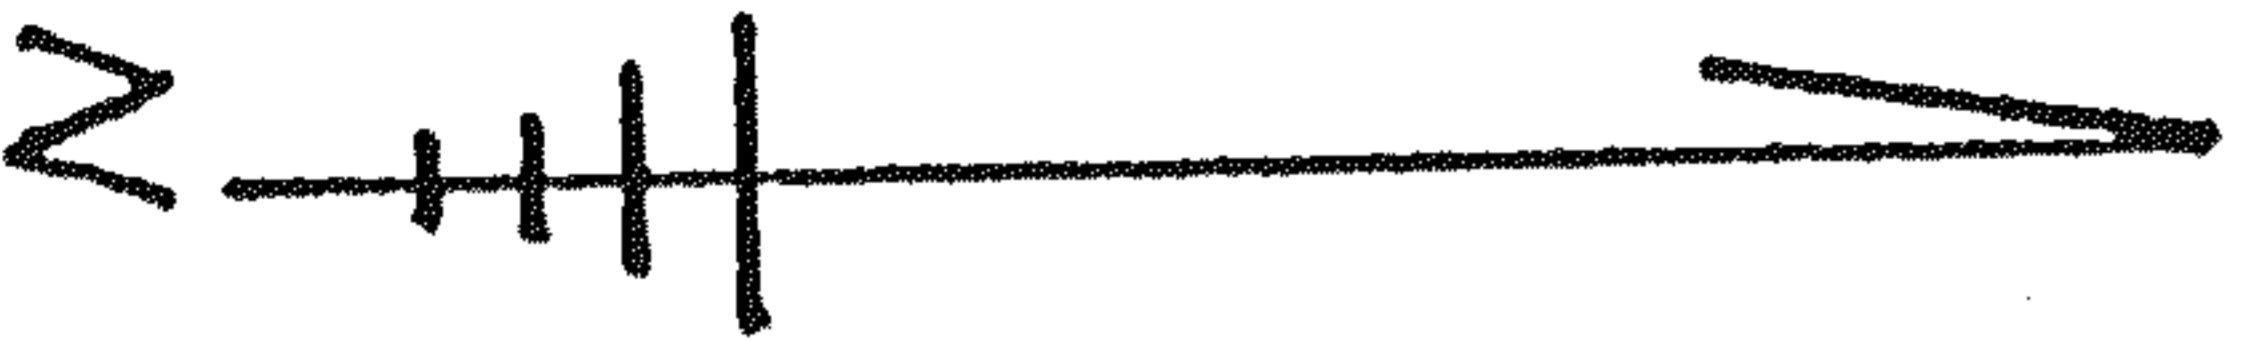

SCALE 1" = 200'

© IRON PIN FOUND

BUNKER HILL N. Rd.

C.H. 108

SURVEY of : 20' WIDTH

EASEMENT FOR GAS LINE

LOCATION : S.E. 1/4 SEC 10 R. 17.

WORTHINGTON TWP
RICHLAND Co. OHIO

SURVEY FOR : 1ST CONG. CH. of MANSF.

SURVEYED BY : GARY W. PRINZ

Gary W. Prinz

NOV 10, 1977

REG. SURV. # 6398