


PLAT OF SURVEY FOR L. MEEKER
 BEING A PART OF THE NORTHWEST 1/4, SECTION 14,
 TOWNSHIP 21, RANGE 17, WORTHINGTON TOWNSHIP,
 RICHLAND COUNTY, OHIO. JAN. 21, 1991

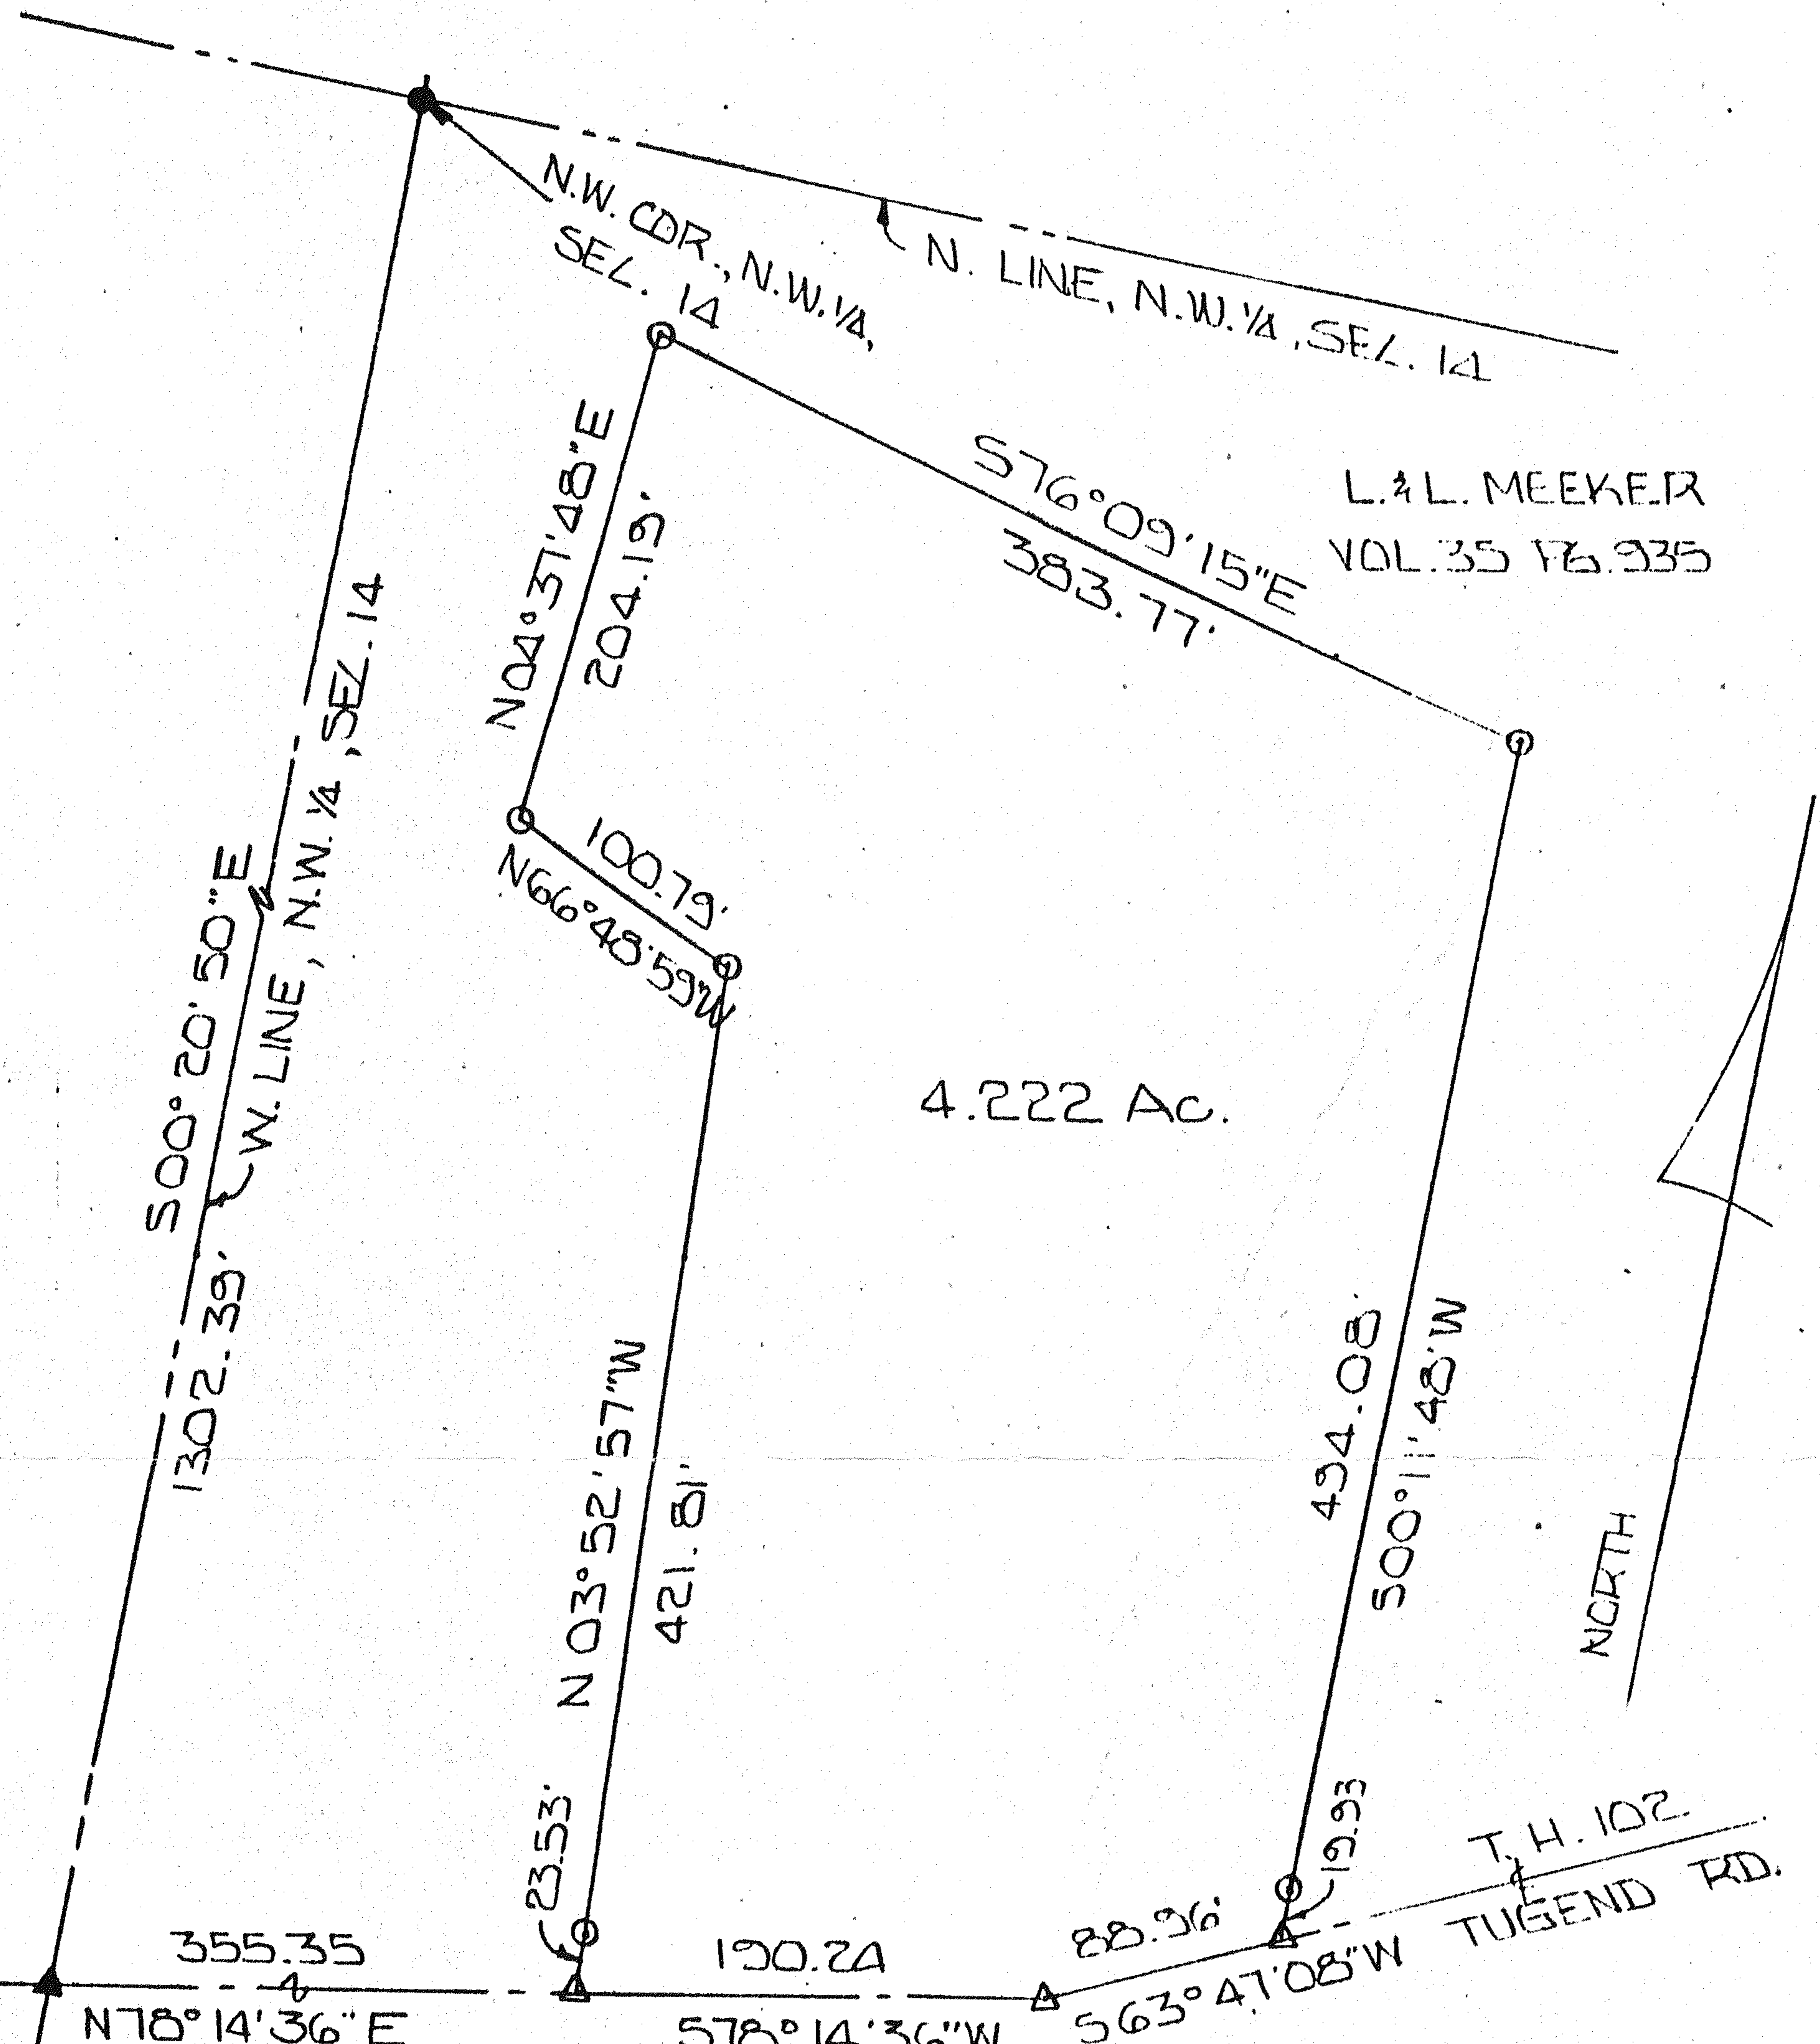

L. & L. MEEKER
 VOL. 35 PG. 935

4.222 Ac.


NORTH

355.35
 N78°14'36\"E

190.22
 S78°14'36\"W

88.96
 S63°47'08\"W

T. H. 102
 TUGEND RD.

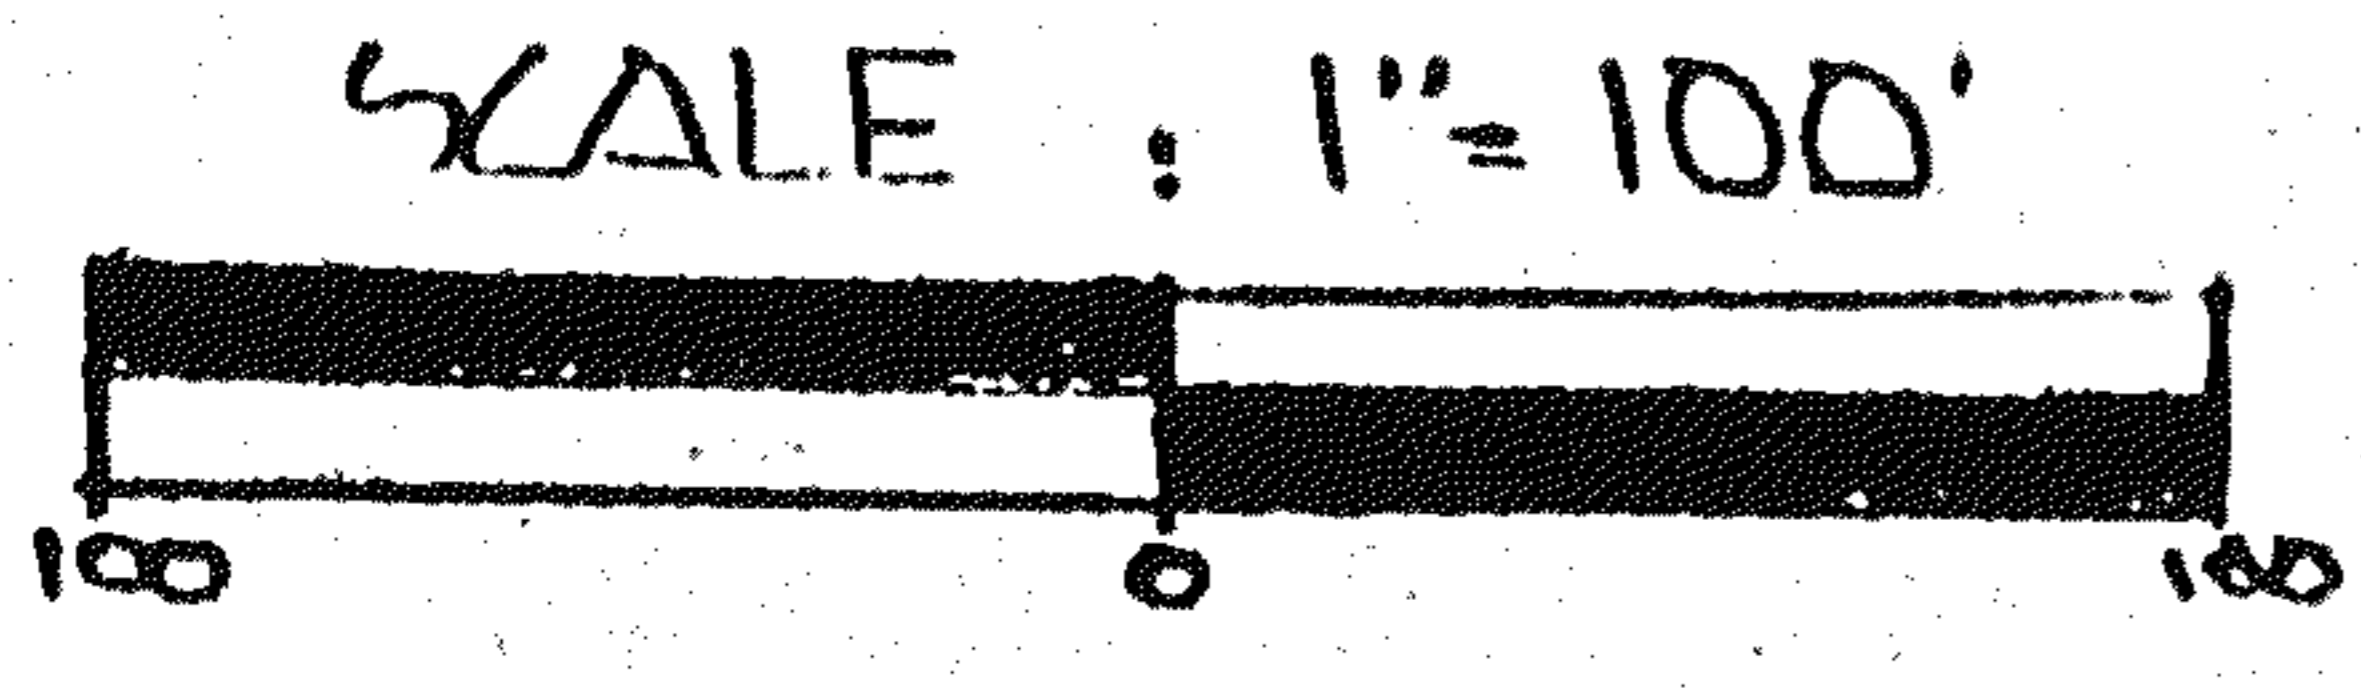

- IRON PIN SET & CAPPED "BLINK" #6370
- IRON PIN FOUND
- △ P.K. NAIL SET
- ▲ P.K. NAIL FOUND

BASIS OF BEARINGS: SURVEY BY
 T.W. TRACY #6399 NOV. 1988

BY *Larry G. Blunk*
 LARRY G. BLUNK #6370

