


A part of
Worthington Twp.
Section 18
Northwest qt.



ZION
CEMETERY
SURVEY

Sept. 1966
S. Horn, Surr 831

No 23-67-40

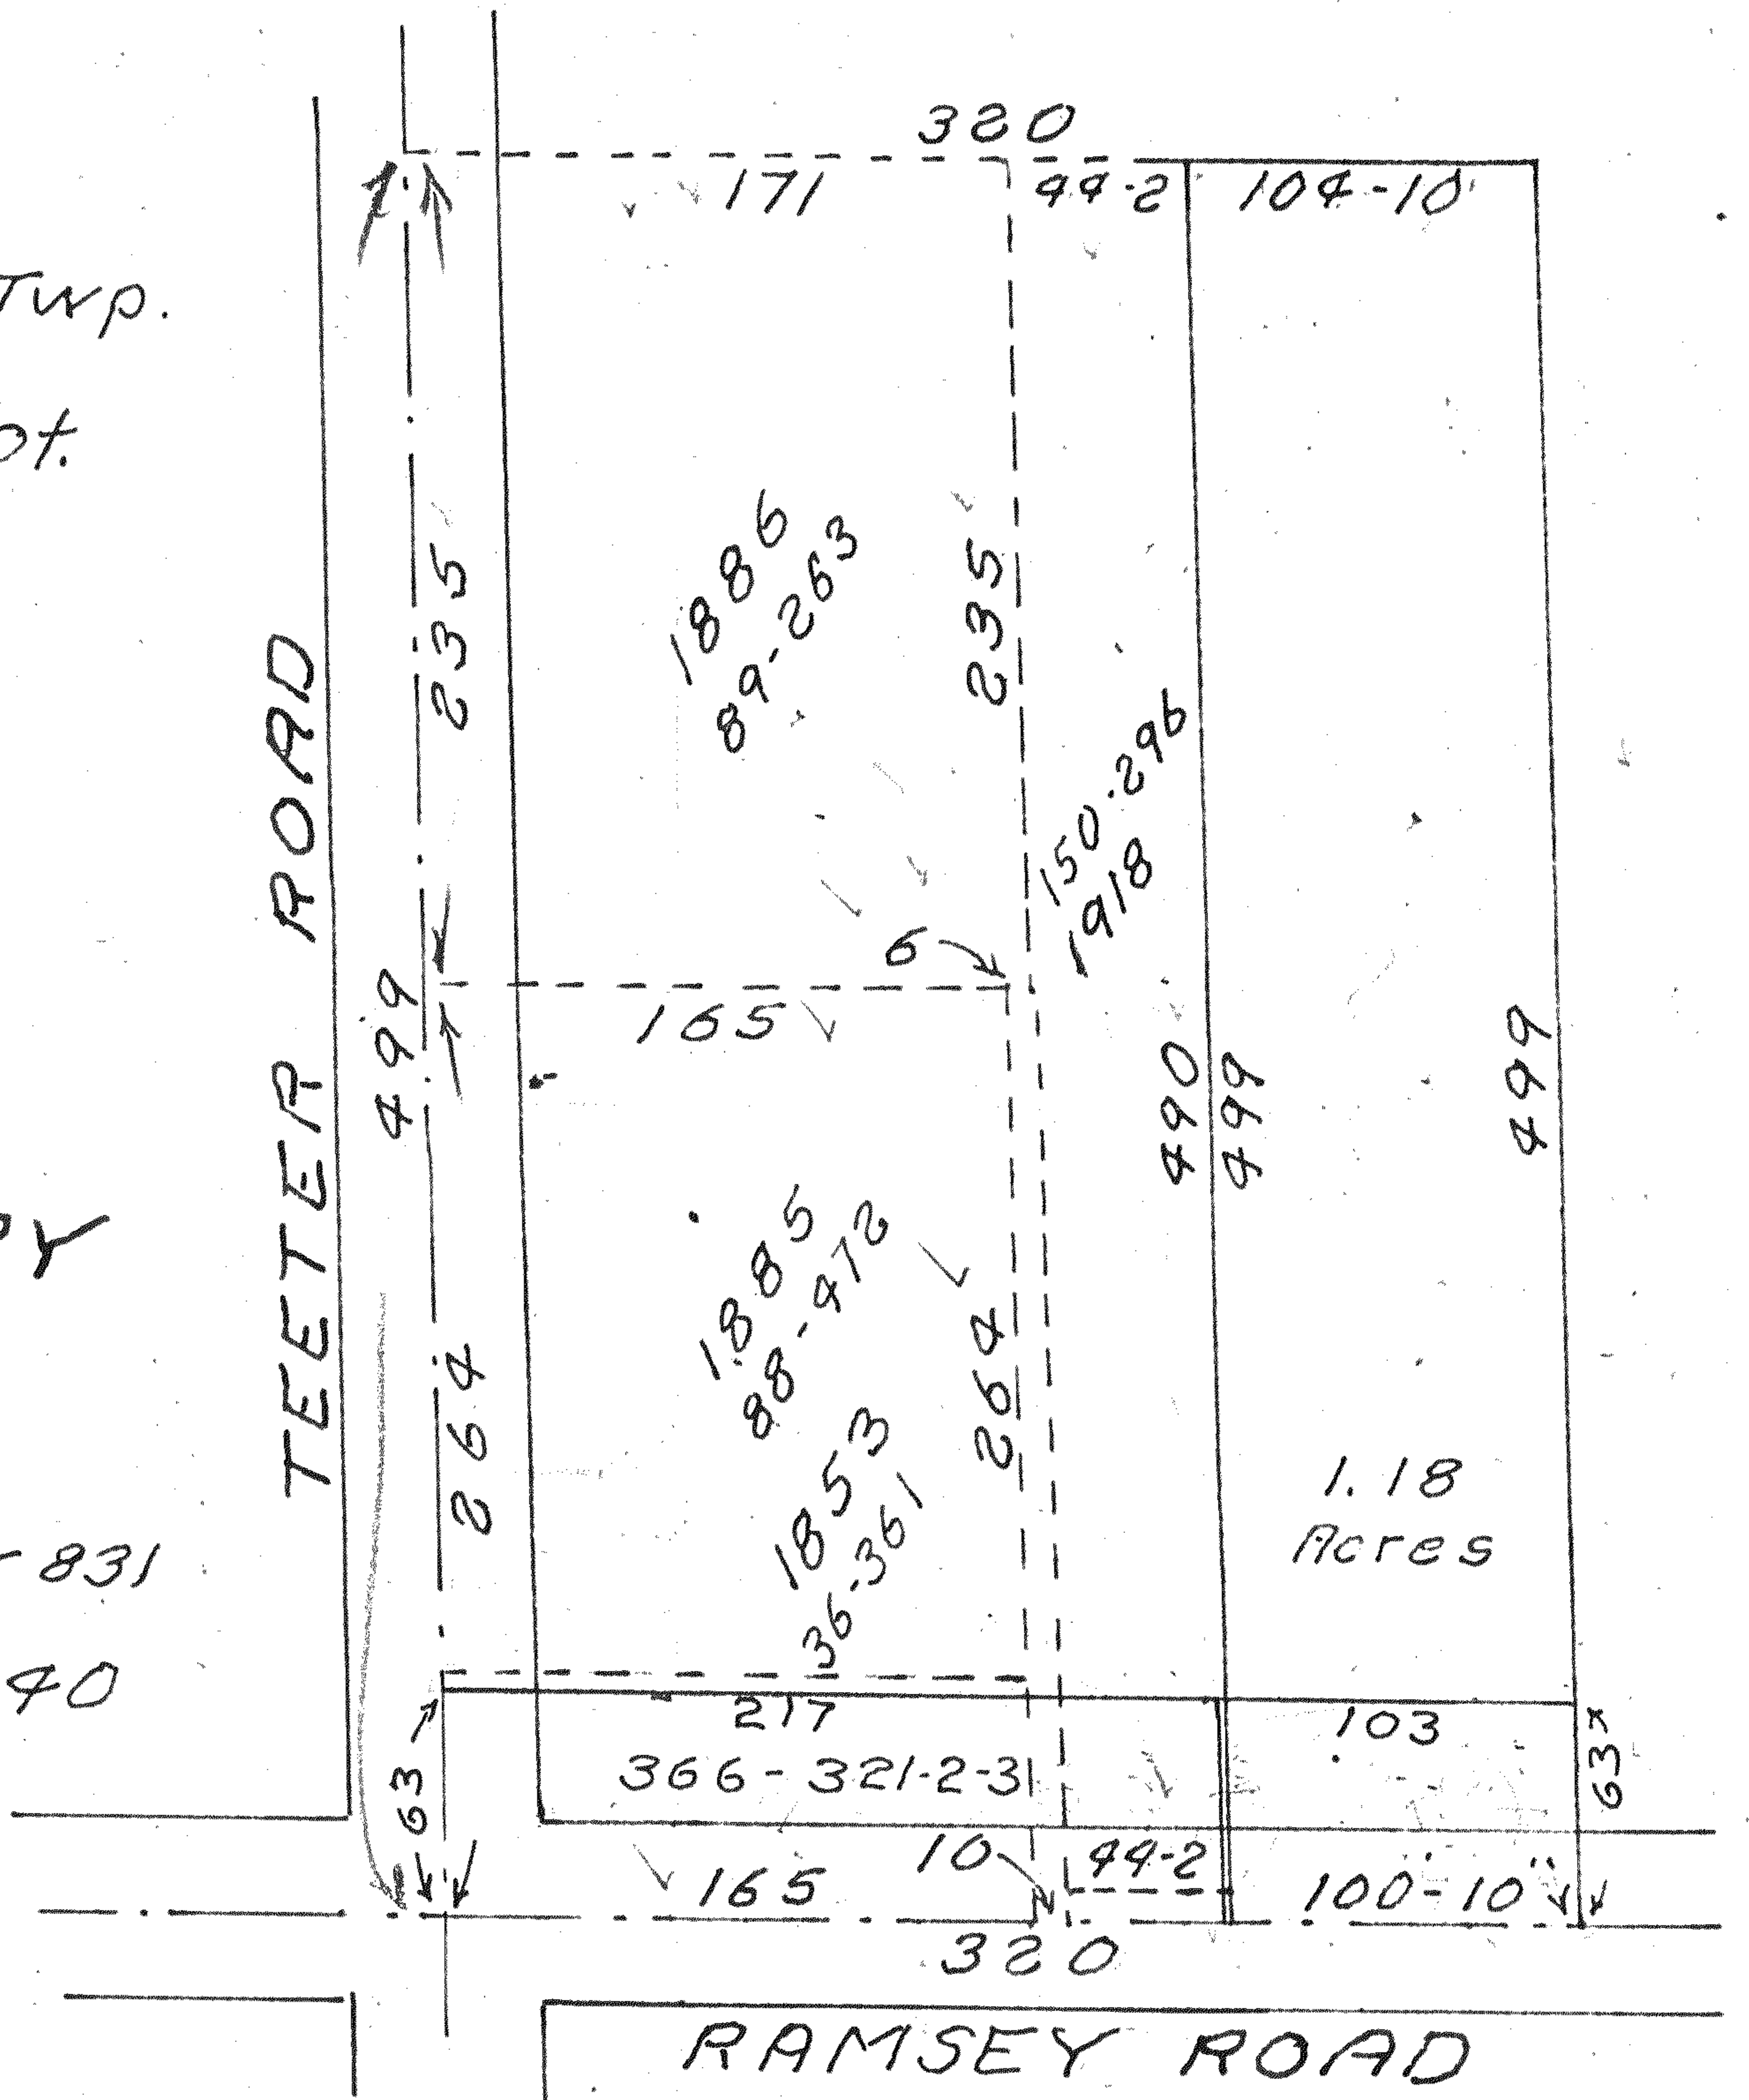

Being a part of the Northwest quarter of section 18 of Worthington Township, Richland County, Ohio.

Beginning at a point in the center of Ramsey Road, 219 ft. 2 ins. East of the point of intersection of the center of said road and the center of Teeter Road, at the Southward projection of an existing property line.

Thence; East, 100 ft. 10 ins. with the center of Ramsey Road.

Thence; Northward, 499 ft. to a point 320 ft. East of the center of Teeter Road.

Thence; West, 104 ft. 10 ins. parallel the center of Ramsey road to an existing property corner.

Thence; Southward, 499 ft. with an existing property line and its Southward projection to the place of beginning.

Containing 1.13 acres.