


THE PLACE OF BEGINNING

12 AC.

NORTH

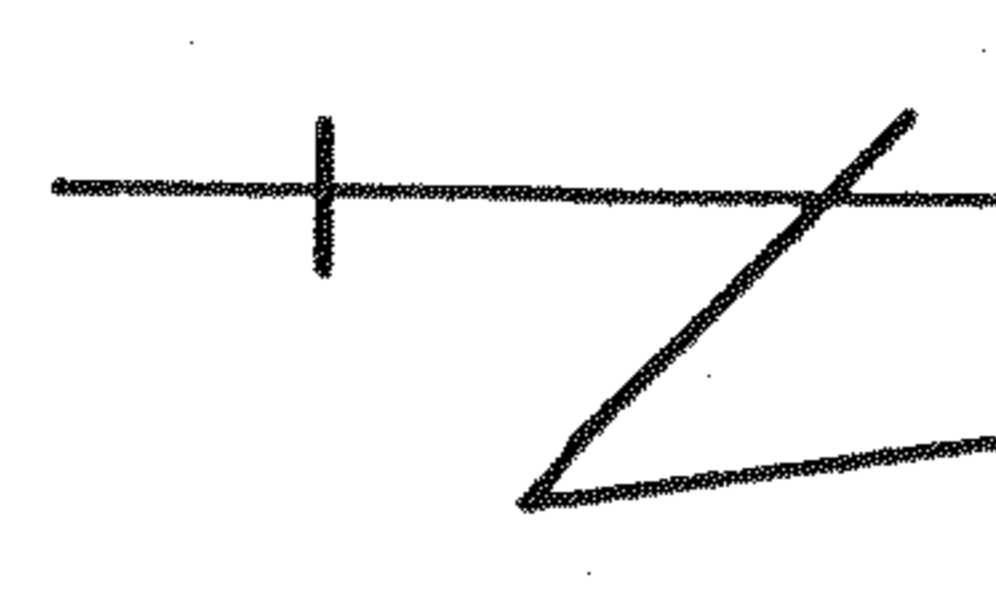

660.4'

S 88° E 515.8'

THE NW CORNER OF THE NW 1/4 SECTION 22

SURVEYED FOR TRANSFER 10 AC.

S 11° 42' E 291.6'

THE NORTH LINE OF THE NW 1/4 SECTION 22

2.91 AC.

N 80° 38' E 568.7'

1.54 AC.

S 29° E 162.3'

WILSON RD. (T.H. 381)

EXISTING LANE

S 76° 02' W 1269.3'

THE WEST LINE OF THE NW 1/4 SECTION 22

INDICATES PROPERTY CORNERS OF THIS SURVEY WITH IRON PINS SET THEREON. THIS SURVEY WAS MADE FOR AND AT THE REQUEST OF ROBERT LUDWICK.

Justin A. Seller

SURVEY BY: JUSTIN A. SELLER REG. SURVEYOR #4421

SURVEY PLAT FOR PROPERTY TRANSFER LUDWICK

PT. NW 1/4 SECTION 22, T-21; R-17 MORTHINGTON TOWNSHIP RICHLAND COUNTY, OHIO

DATE: MARCH 27, 1974 SCALE: 1"=200'

DRAWING NO.: 74997 DRAWN BY: J.M.G.