

THE PLACE OF BEGINNING


IRON PIN
REF. 25'
FROM \ominus

THE NORTH LINE OF THE
NW 1/4 SECTION 22

SURVEYED FOR TRANSFER
R. LUDWICK
TO

2.91 AC.

IRON PIN
REF. 60'
FROM PROP.
CORNER

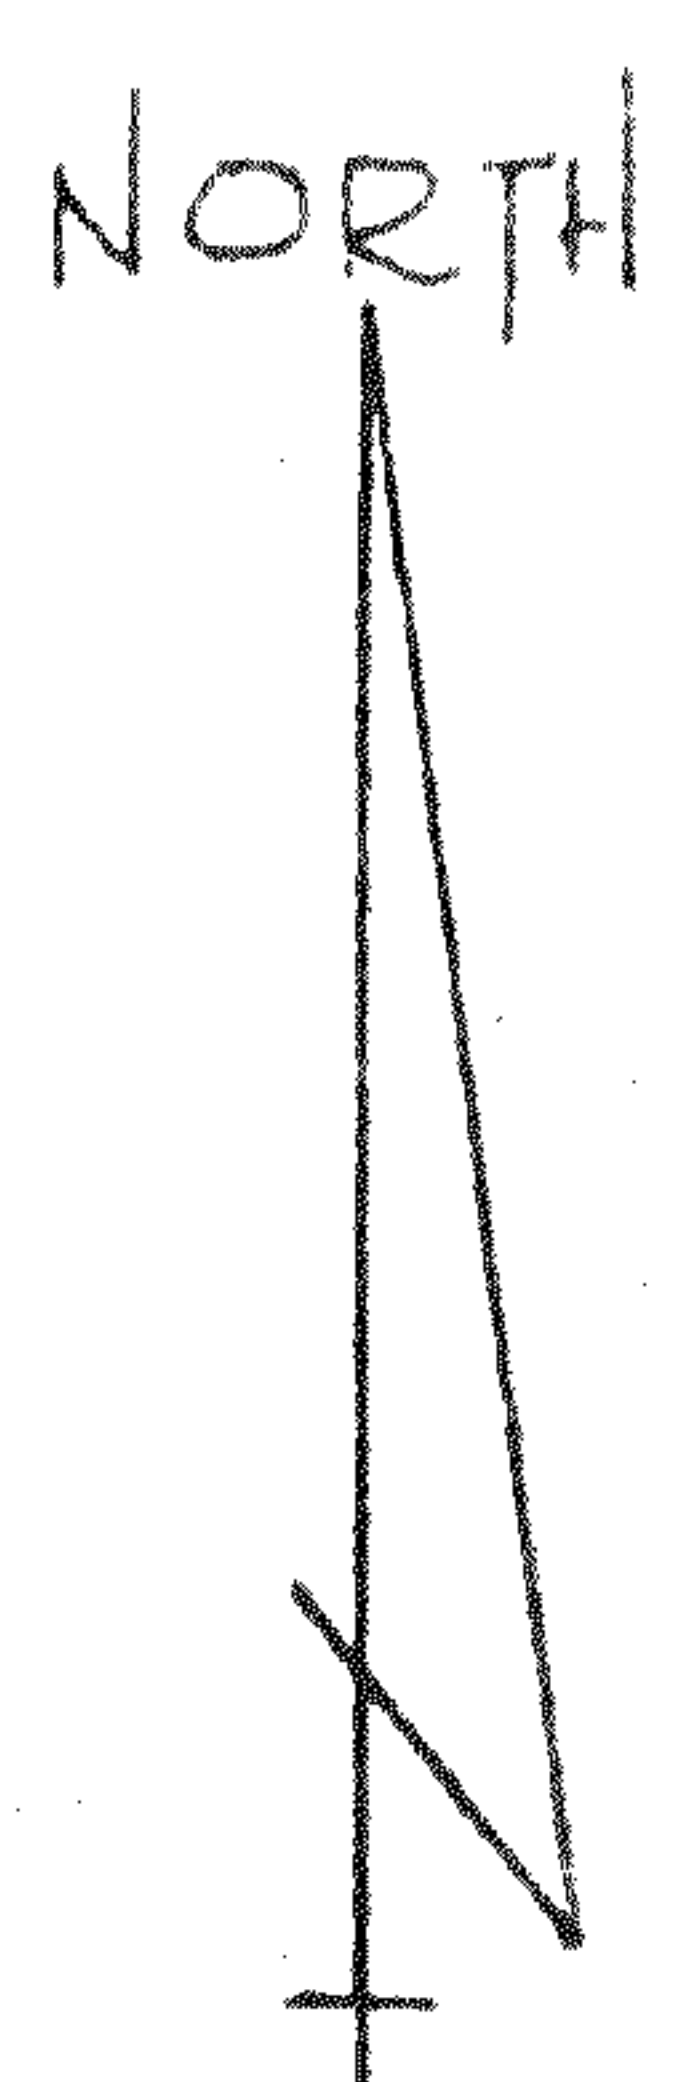

THE NW CORNER OF
THE NW 1/4 SECTION 22

THE WEST LINE OF THE
NW 1/4 SECTION 22

R. LUDWICK

\ominus INDICATES PROPERTY CORNERS
OF THIS SURVEY.

THIS SURVEY WAS MADE FOR
AND AT THE REQUEST OF:
ROBERT LUDWICK

SURVEY PLAT FOR PROPERTY TRANSFER	
LUDWICK	
PT. NW 1/4 SECTION 22, T-21; R-17 WORTHINGTON TOWNSHIP RICHLAND COUNTY, OHIO	
DATE: NOV. 19, 1973	SCALE: 1"=100'
DRAWING No: 73966 DRAWN BY: JMG	

Justin A. Seiler

SURVEY BY: JUSTIN A. SEILER
REG. SURVEYOR #4421