


H. Black  
 V. 230, P. 339 & 341  
 V. 398, P. 72

- LEGEND**
- Iron Pipe Fd.
  - Iron Pipe Set
  - ⊗ R.R. Spike Set

SCALE: 1" = 200'

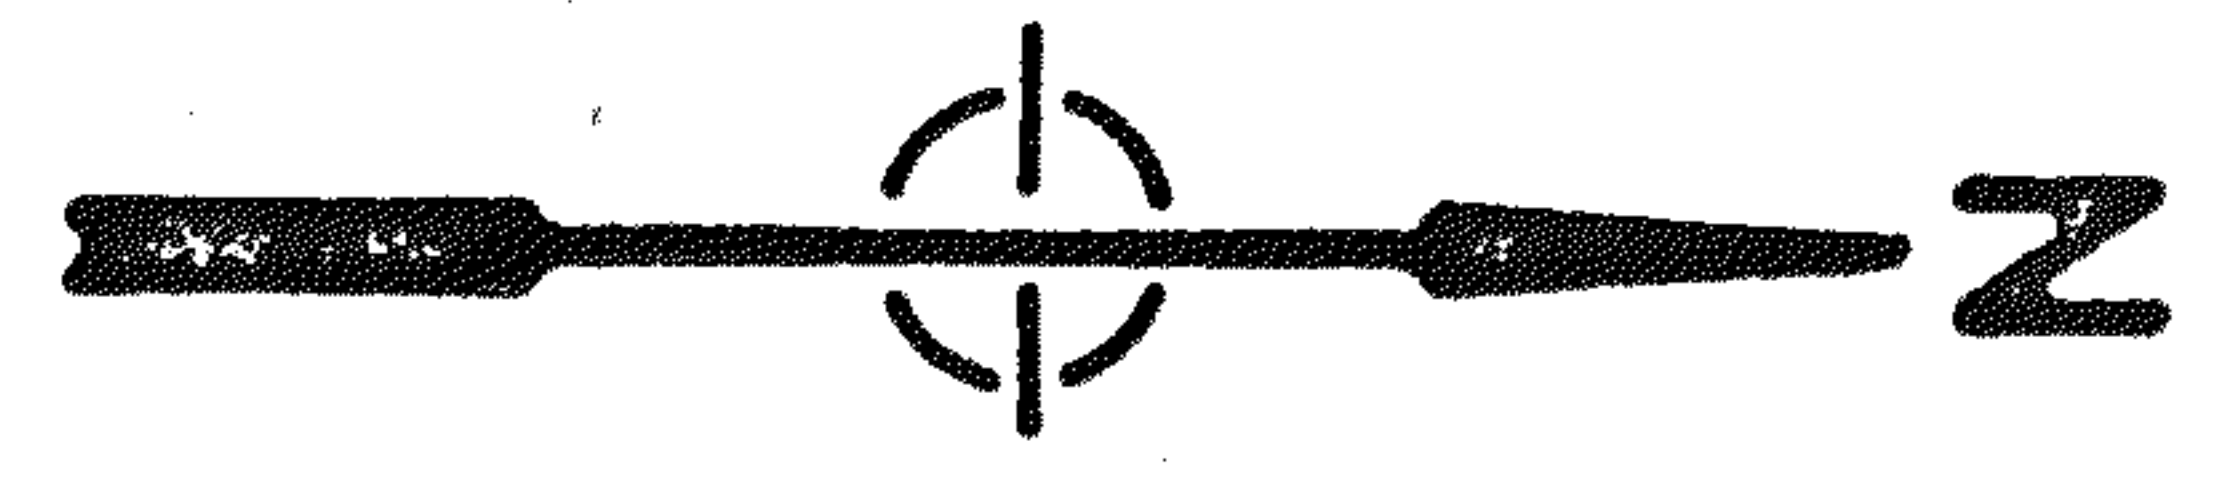

AREA ~ 20.19 AC.

Woods

NOTE: This Survey was made for and at the request of Leroy Black.

**PLAT OF 20.19 ACRE SURVEY**

**LEROY BLACK**

situated in 17

SW 1/4 SEC. 23, T. 21. N, R. 18. W  
 WORTHINGTON TWP.  
 RICHLAND COUNTY, OHIO

*Gary W. Pridz*  
 Gary William Pridz  
 Registered Surveyor No. 6398



Drawn: WLF

Date: May 5, 1978