


BROKAW ROAD

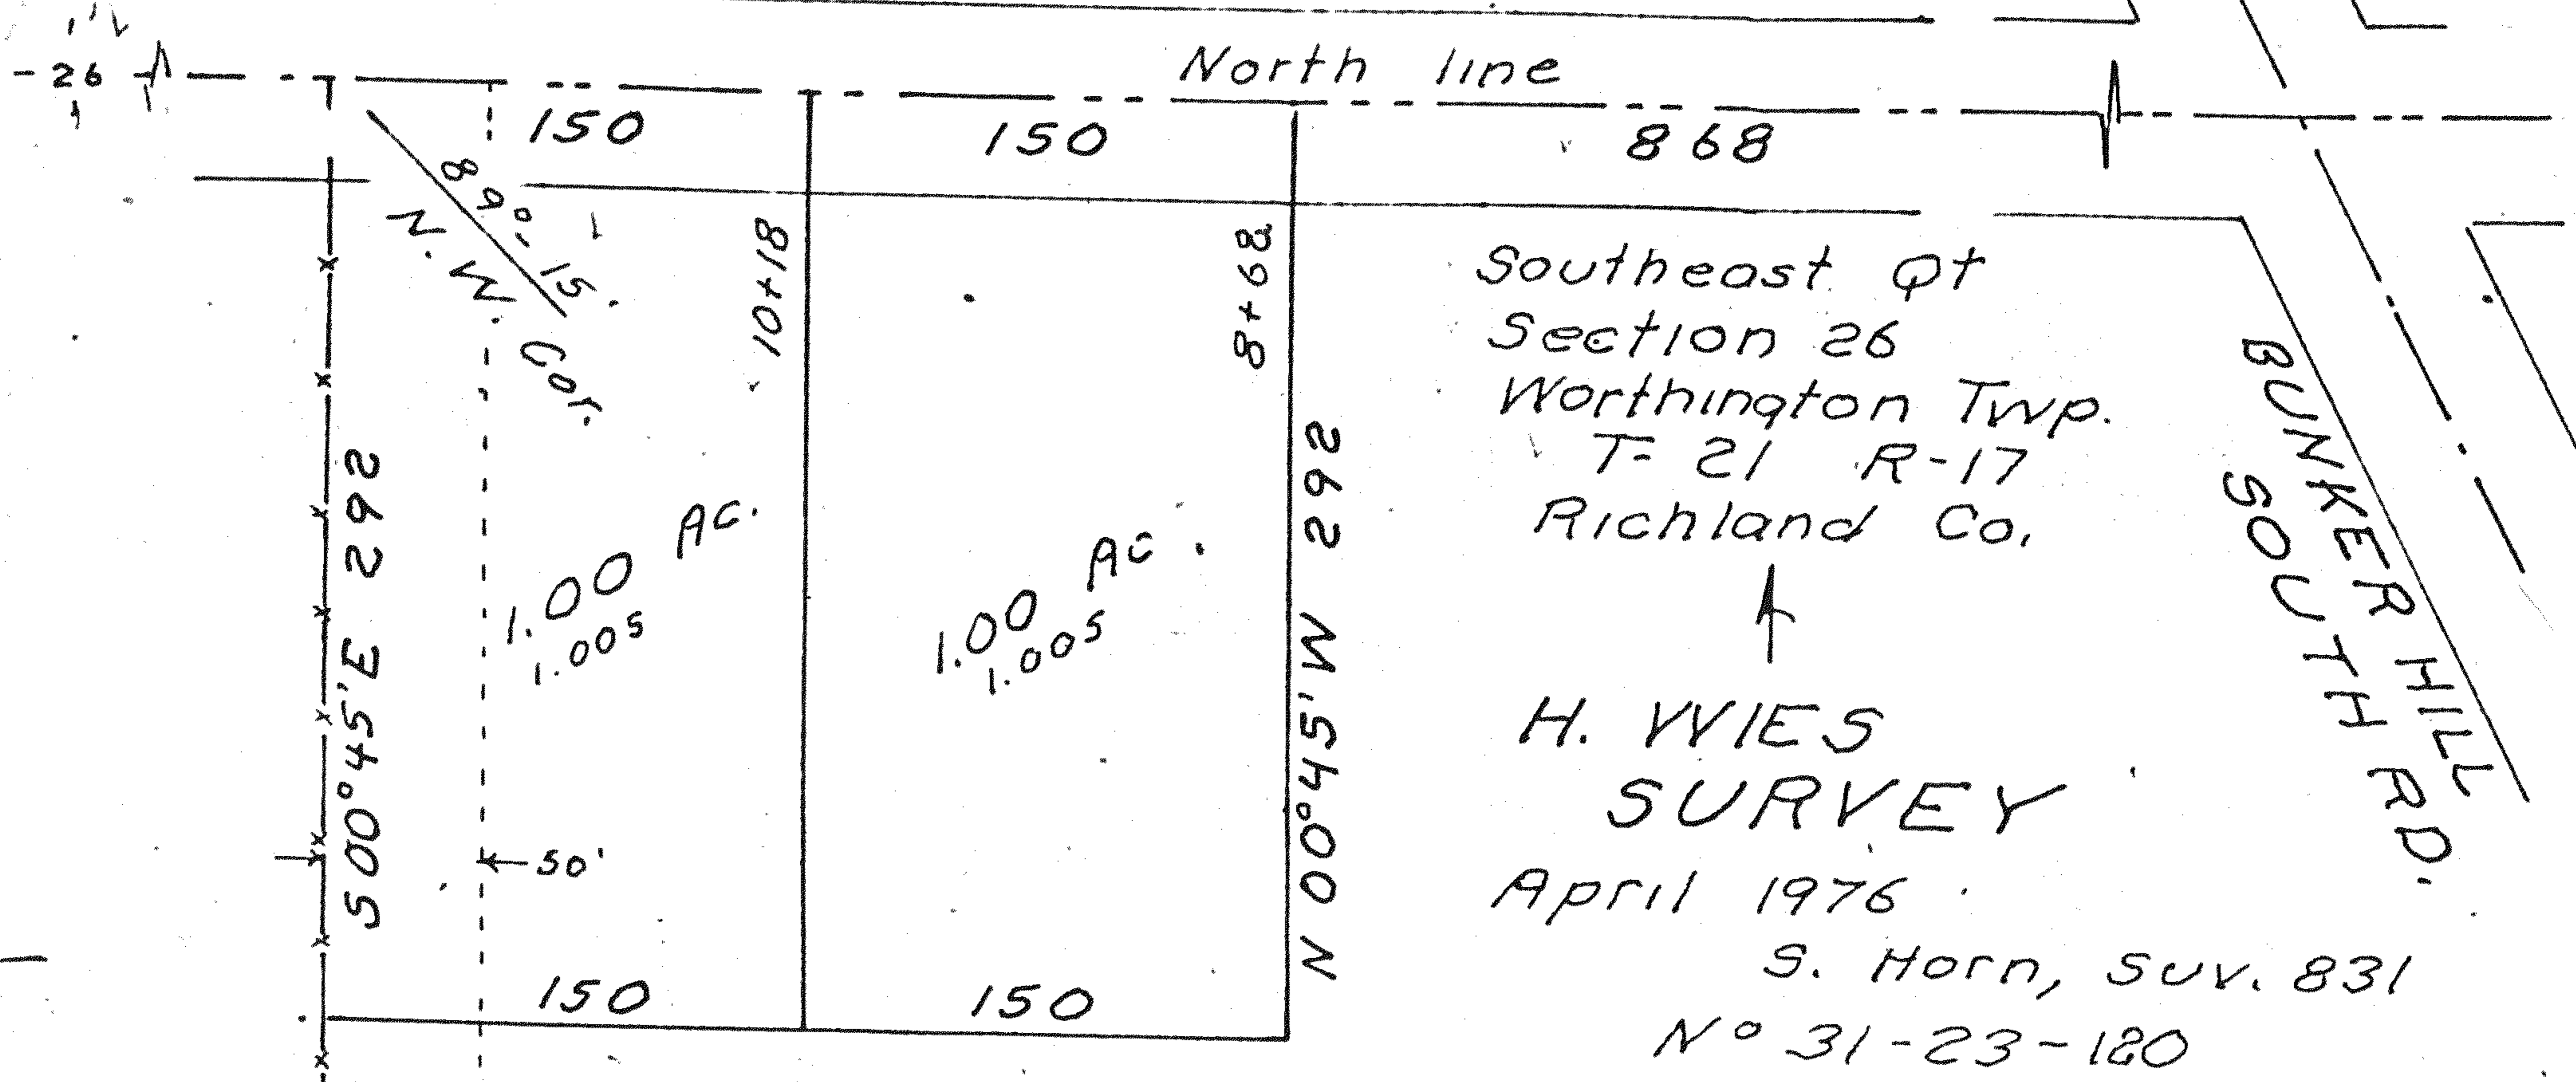

Southeast Q^t
 Section 26
 Worthington Twp.
 T-21 R-17
 Richland Co.

H. VVIES
 SURVEY

April 1976

S. Horn, SUB. 831

N^o 31-23-120

BUNKER HILL RD.
 BUNKER SOUTH RD.

WEST LOT

Being a part of the Southeast Quarter of Section 26 of Worthington Township, (Twp. 21 Range 17) Richland County, Ohio. Described further.

Beginning at a point on the North line of said Quarter, 1018 ft. West of the point of intersection of said North line and the center of the Bunker Hill South Road.

Thence; West, 150 ft. with said North line, to the Northwest corner of the East Half of said Quarter.

Thence; South 00° 45' East, 292 ft. with the West line of said Half.

Thence; East, 150 ft. parallel said North line.

Thence; North 00° 45' West, 292 ft. parallel said West line to the place of beginning.

Containing 1.00 acre.

EAST LOT

Being a part of the Southeast Quarter of Section 26 of Worthington Township, (Twp. 21 Range 17) Richland County, Ohio. Described further.

Beginning at a point on the North line of said Quarter, 868 ft. West of the point of intersection of said North line and the center of the Bunker Hill South Road.

Thence; West, 150 ft. with said North line to a point 150 ft. East of the Northwest corner of the East Half of said Quarter.

Thence; South 00° 45' East, 292 ft. parallel the West line of said Half.

Thence; East, 150 ft. parallel said North line.

Thence; North 00° 45' West, 292 ft. parallel said West line to the place of beginning.

Containing 1.00 acre.