

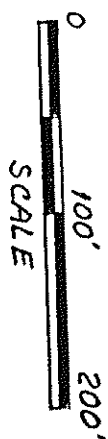


SURVEY FOR
JAMES WILSON


JAMES G. SPENCER
V-865 P-746
V-878 P-720

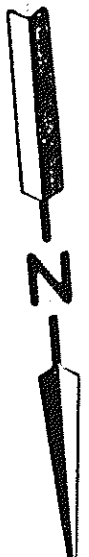

- LEGEND
- - IRON PIN FOUND
 - - RAILROAD SPIKE SET
 - - IRON PIN SET - 5/8" DIA. REINFORCING ROD WITH PLASTIC CAP STAMPED "S.J.L. INC."

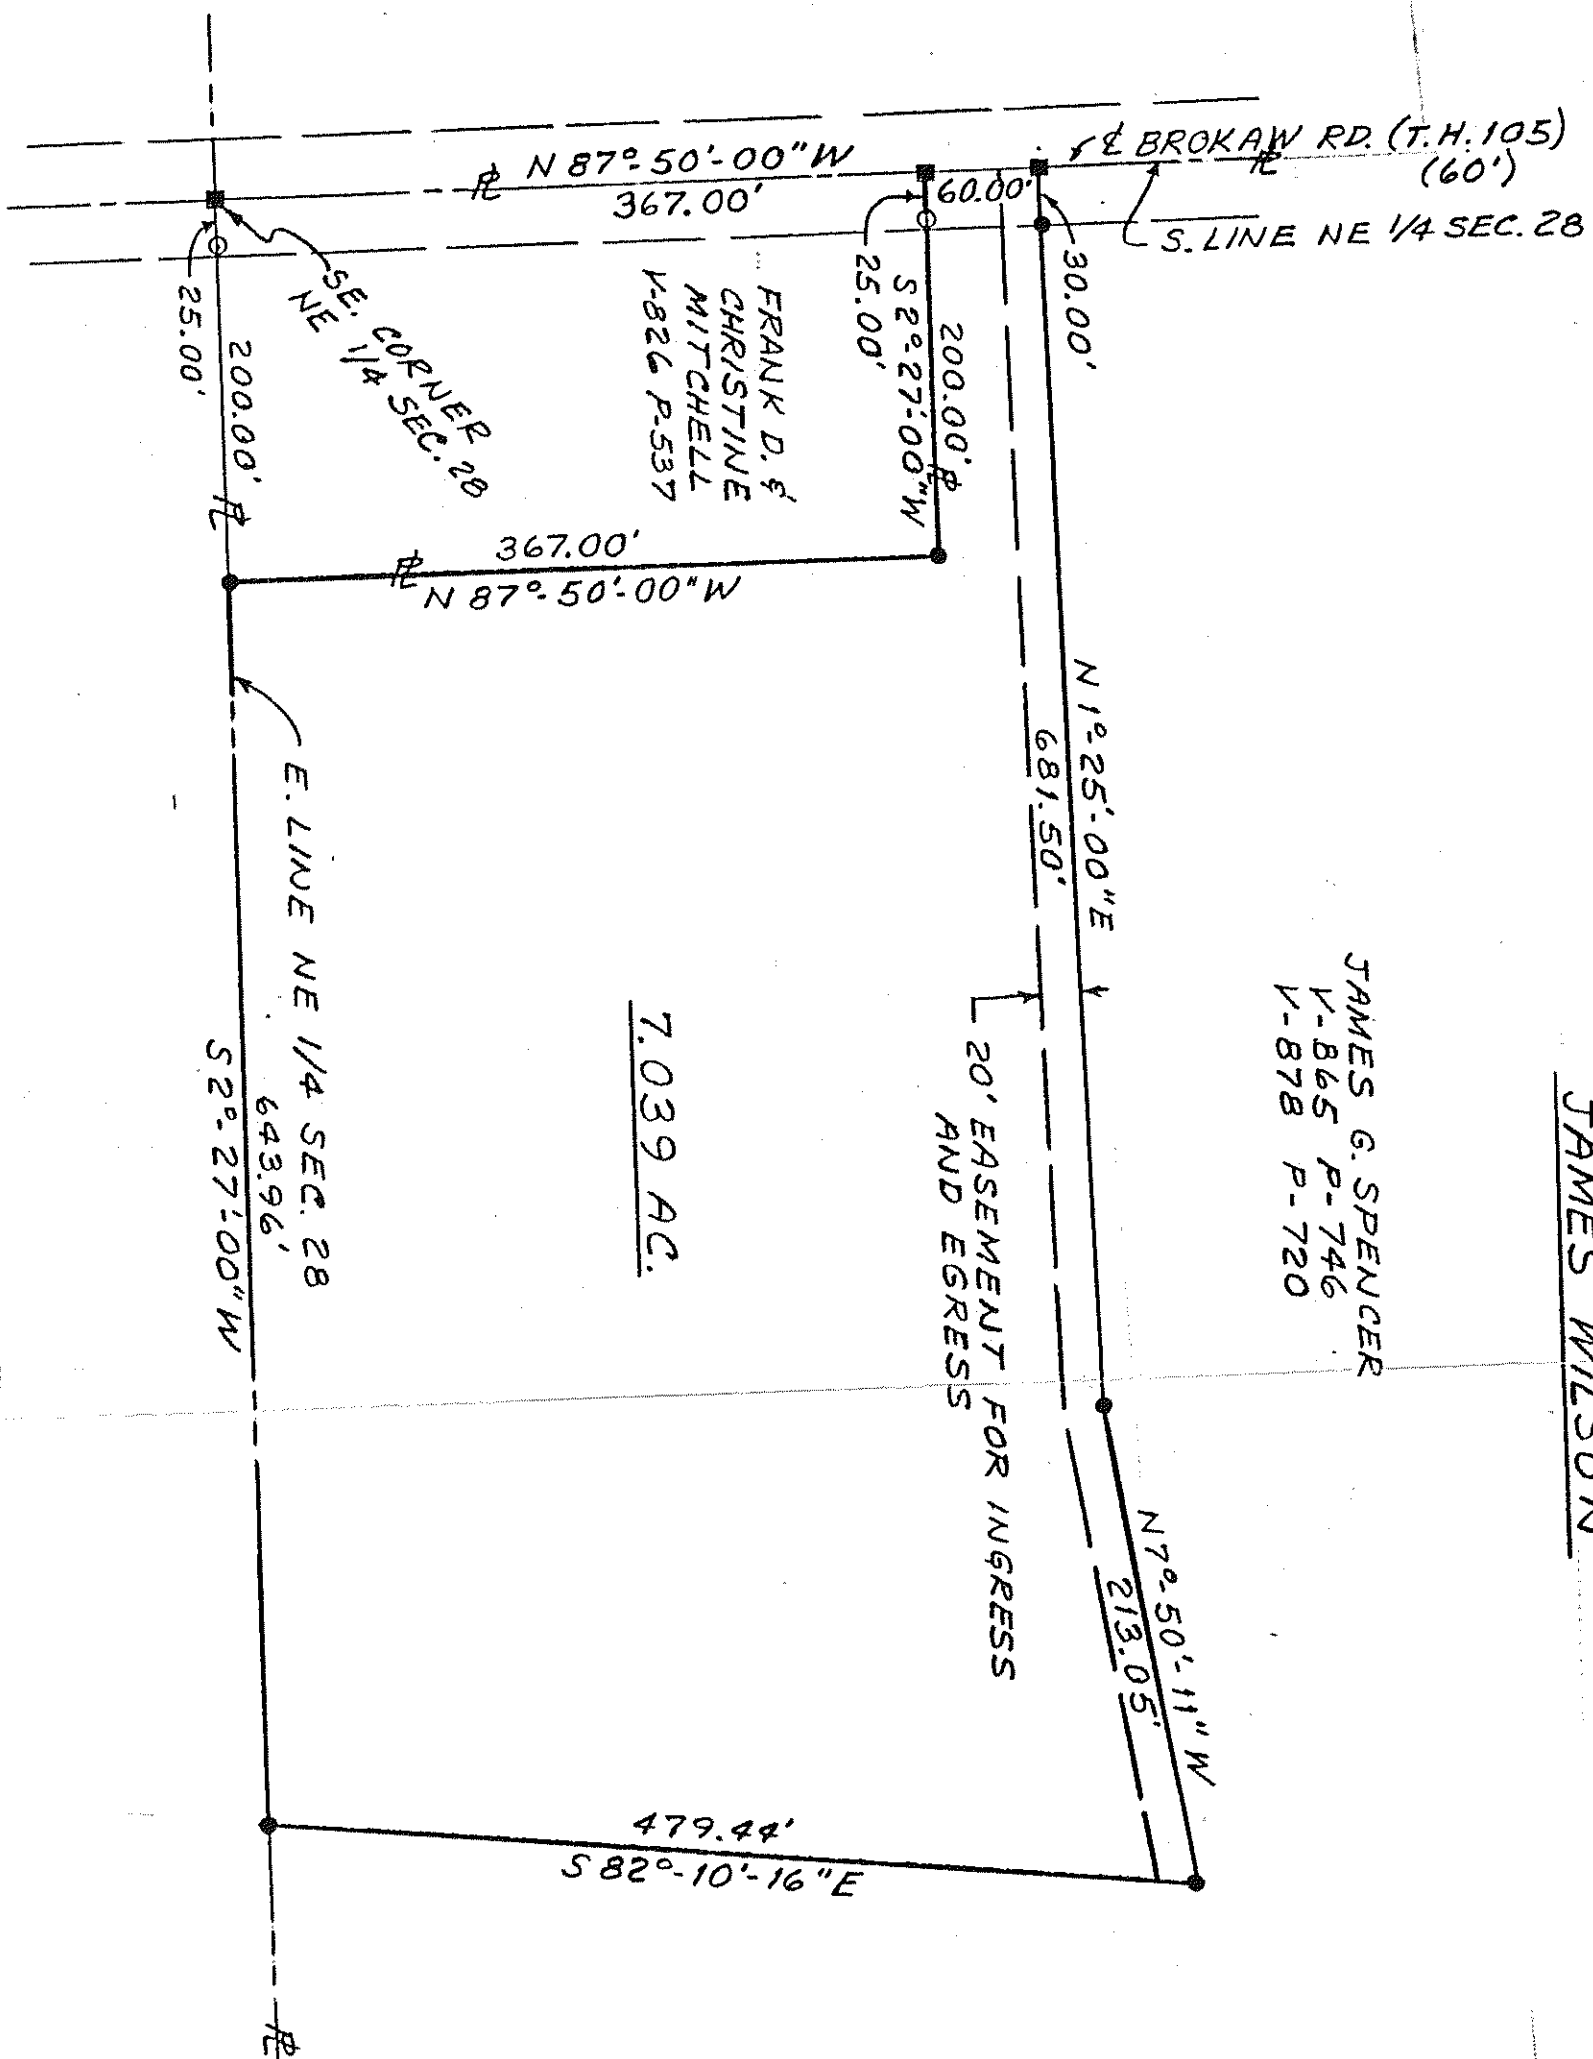

BEARINGS ARE TO AN ASSUMED MERIDIAN AND ARE USED TO EXPRESS ANGLES ONLY

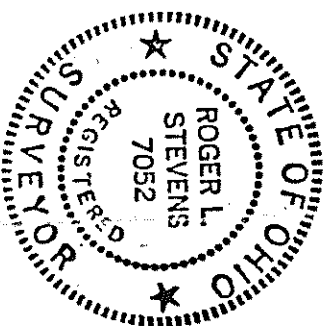

Roger L. Stevens
ROGER L. STEVENS
REG. SURVEYOR NO. 7052
SM 1773 DATE 3-18-91

PART OF THE NE. 1/4 OF SEC. 28, T-21, R-17, WORTHINGTON TWP., RICHLAND CO., OHIO.

SHAFFER, JOHNSTON, LICHTENWALTER & ASSOCIATES, INC.
CONSULTING ENGINEERS - SURVEYORS
MANSFIELD OHIO WOOSTER