


SURVEY FOR
TIMOTHY TINGLEY


N. LINE SW. 1/4 SEC. 29

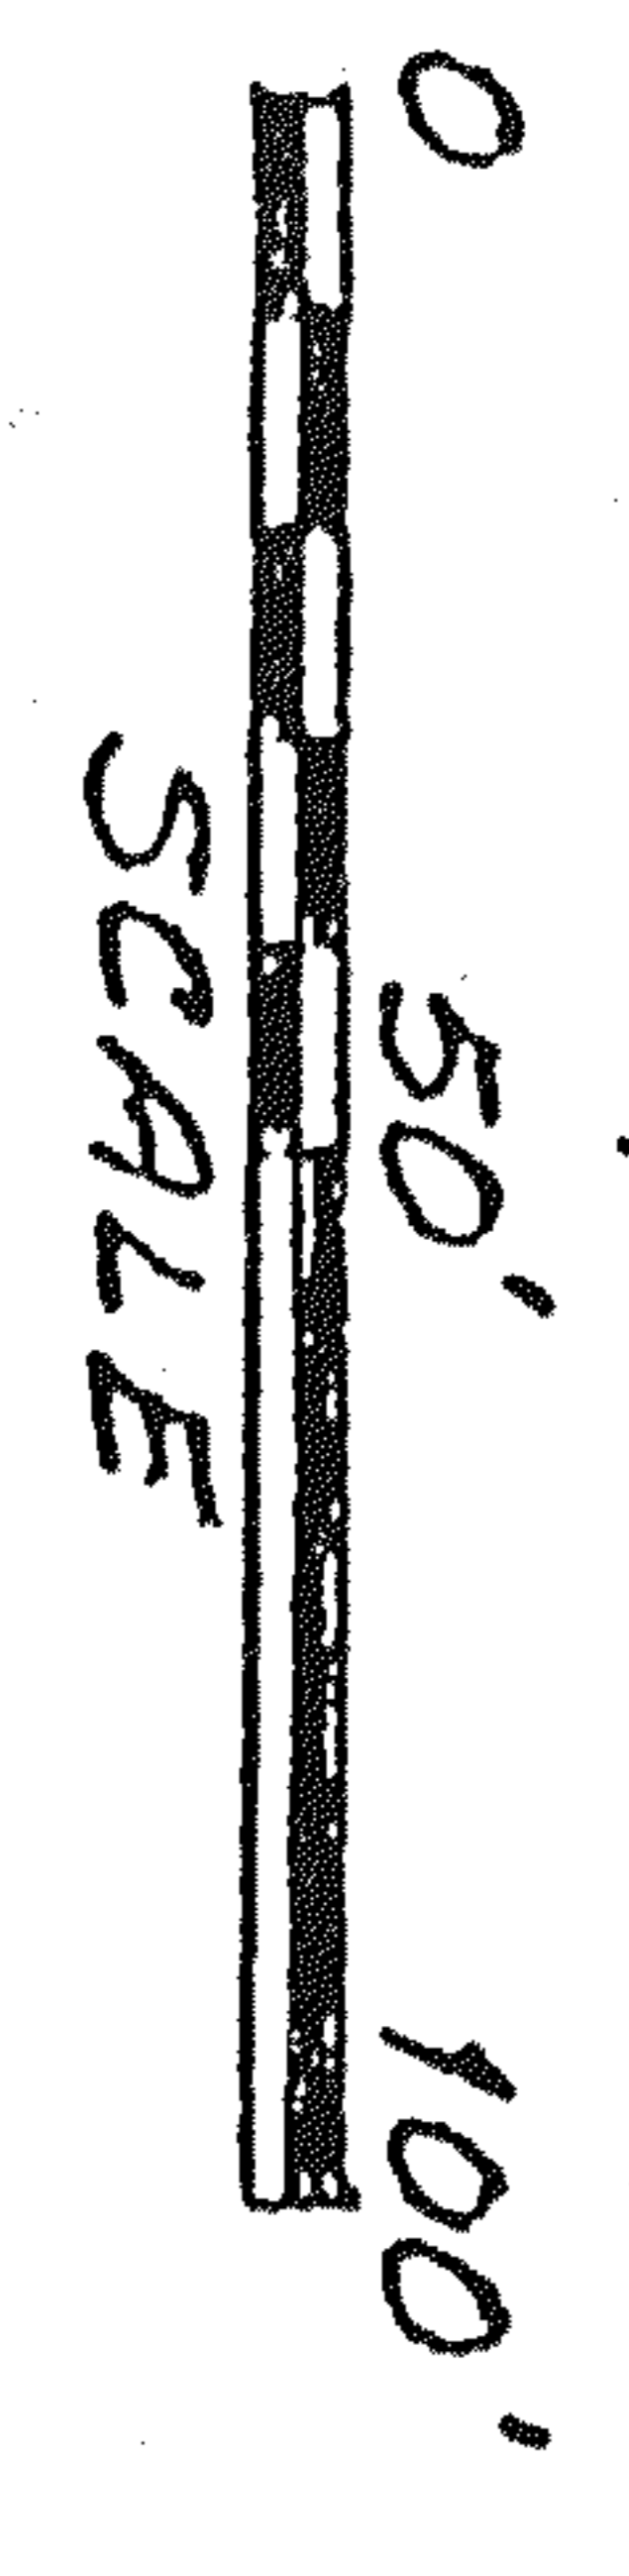

- IRON PIN FOUND
- RAILROAD SPIKE SET
- IRON PIN SET - 5/8" DIA. REINFORCING ROD WITH PLASTIC CAP STAMPED "S.J.L. INC."

TIMOTHY E. &
SONIA J. TINGLEY
V-907 P-413


PART OF THE
SW 1/4, SEC. 29,
T-21, R-17
WORTHINGTON
TWP., RICHLAND
CO., OHIO

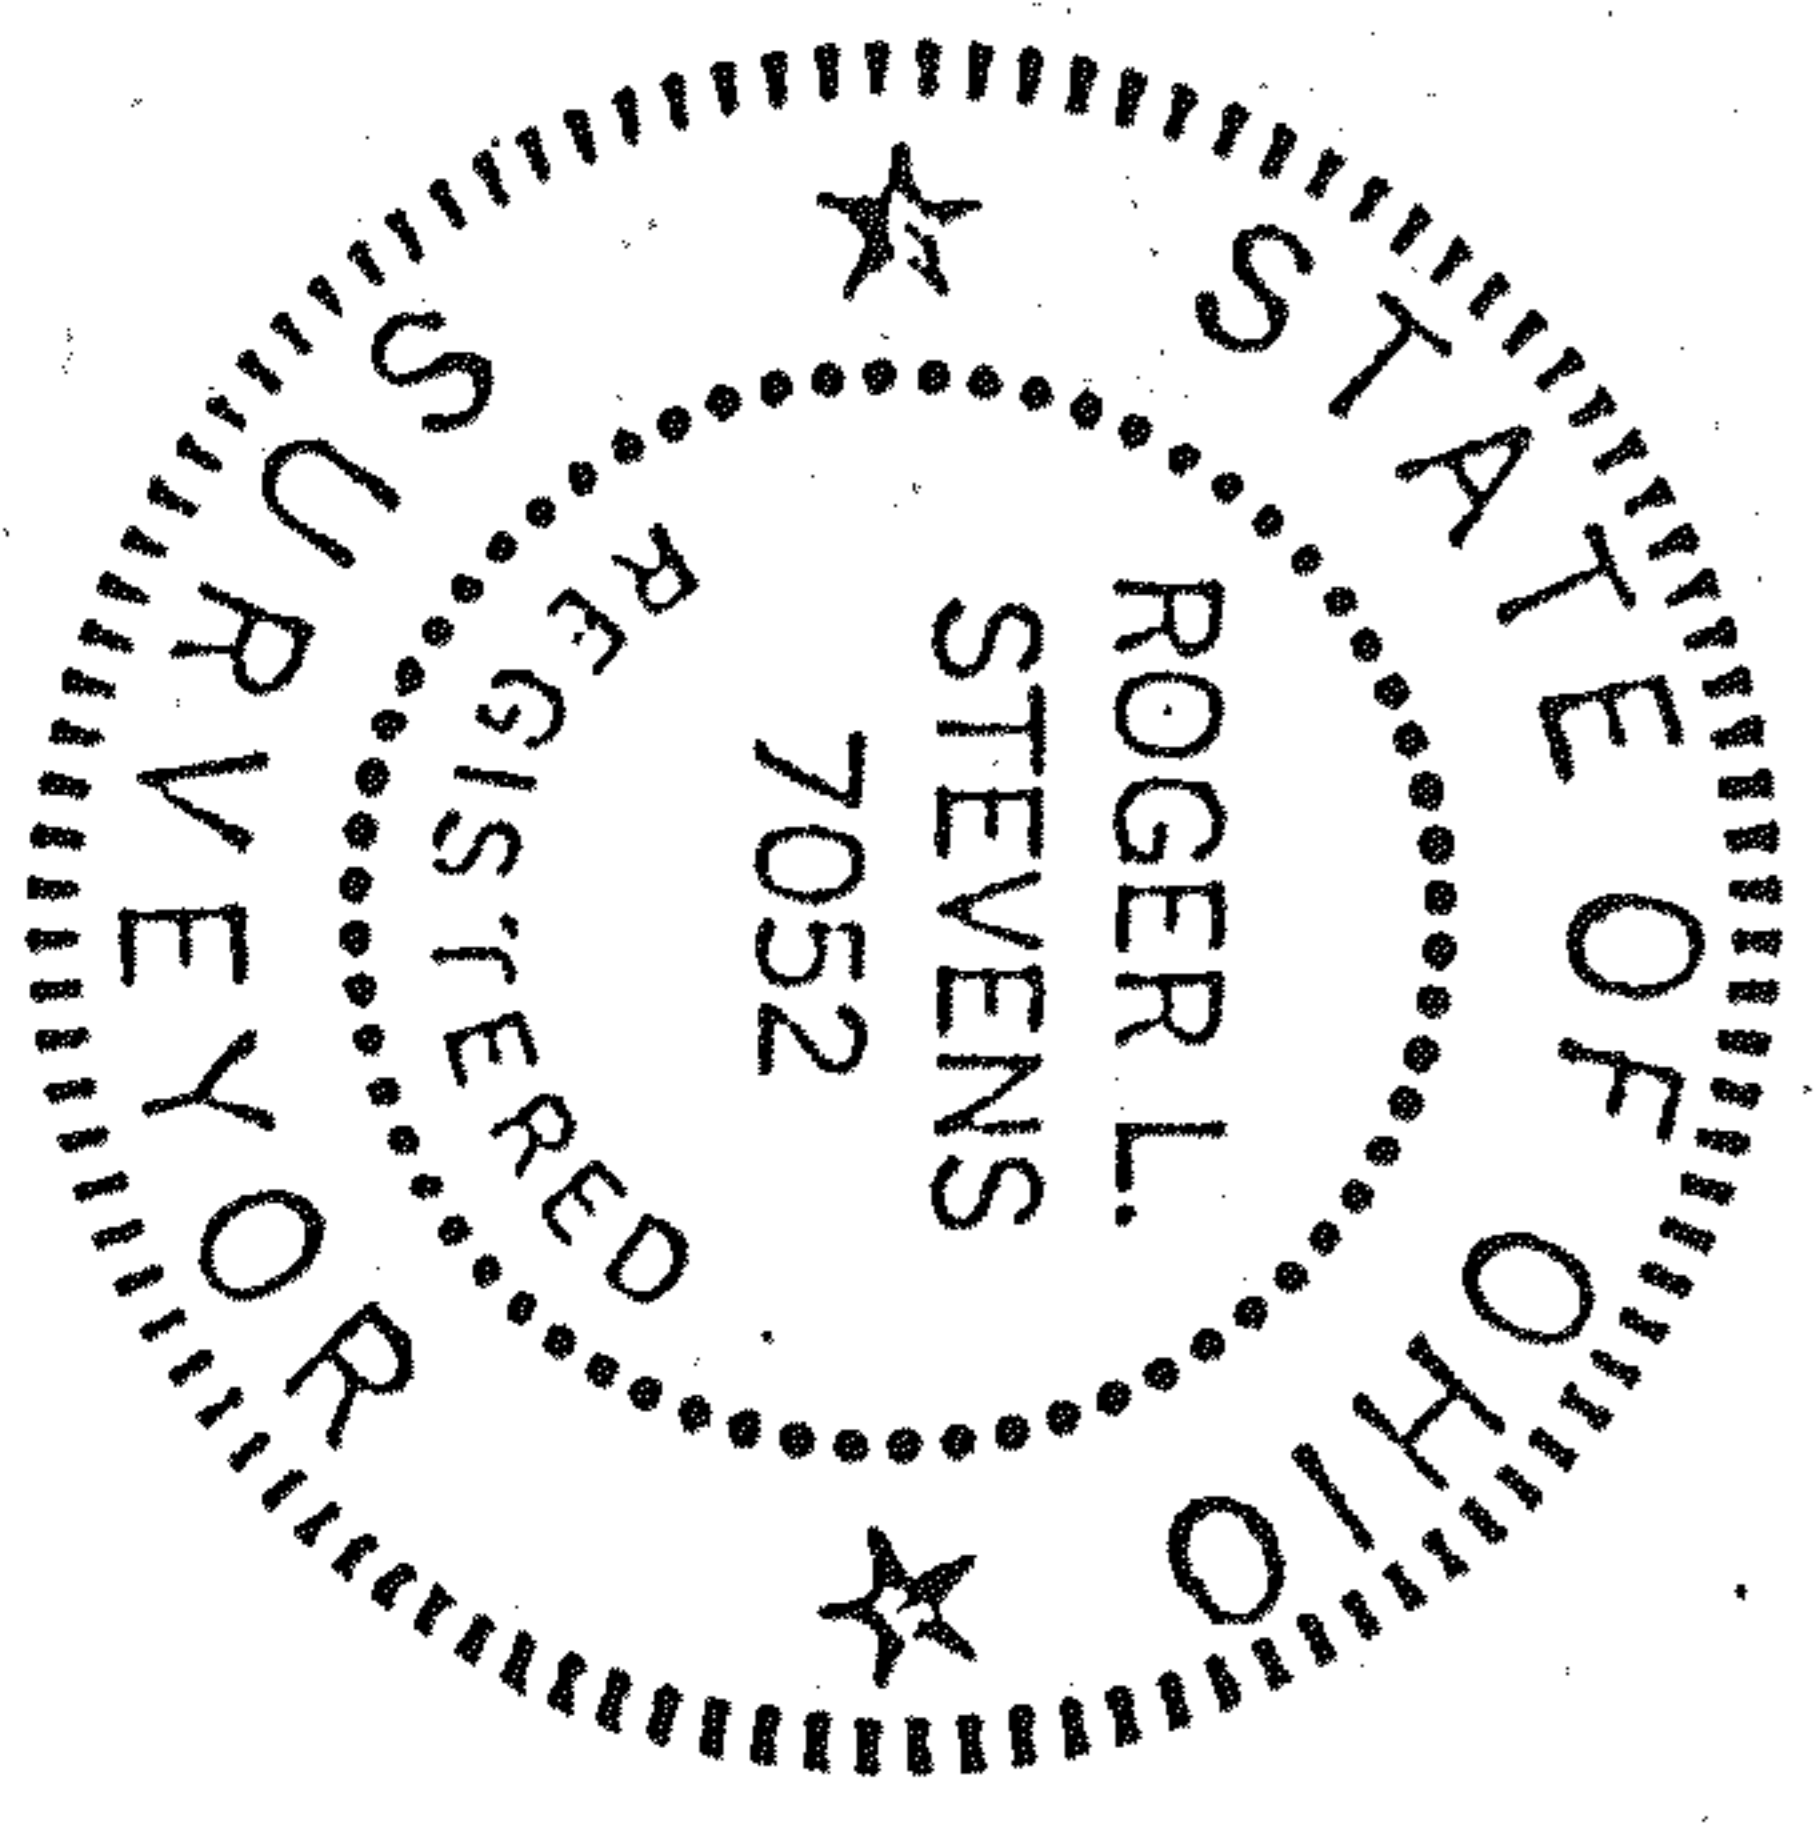

Roger L. Stevens
ROGER L. STEVENS
REG. SURVEYOR # 7052
SM 1749
DATE 4-13-90

H. HARRY & EDITH E. JOHNSON
V-671 P-233

BASIS OF BEARRIGGS - DEED
VOL. 907, PG. 413

 

SHAFFER, JOHNSTON, LICHTENWALTER
& ASSOCIATES, INC.
CONSULTING ENGINEERS - SURVEYORS
MANSFIELD OHIO WOOSTER