


THIS SURVEY WAS MADE FOR AND  
 AT THE REQUEST OF:  
 HAROLD JOHNSON  
 BOX 247  
 CENTERBURG, OHIO 43011

NORTH

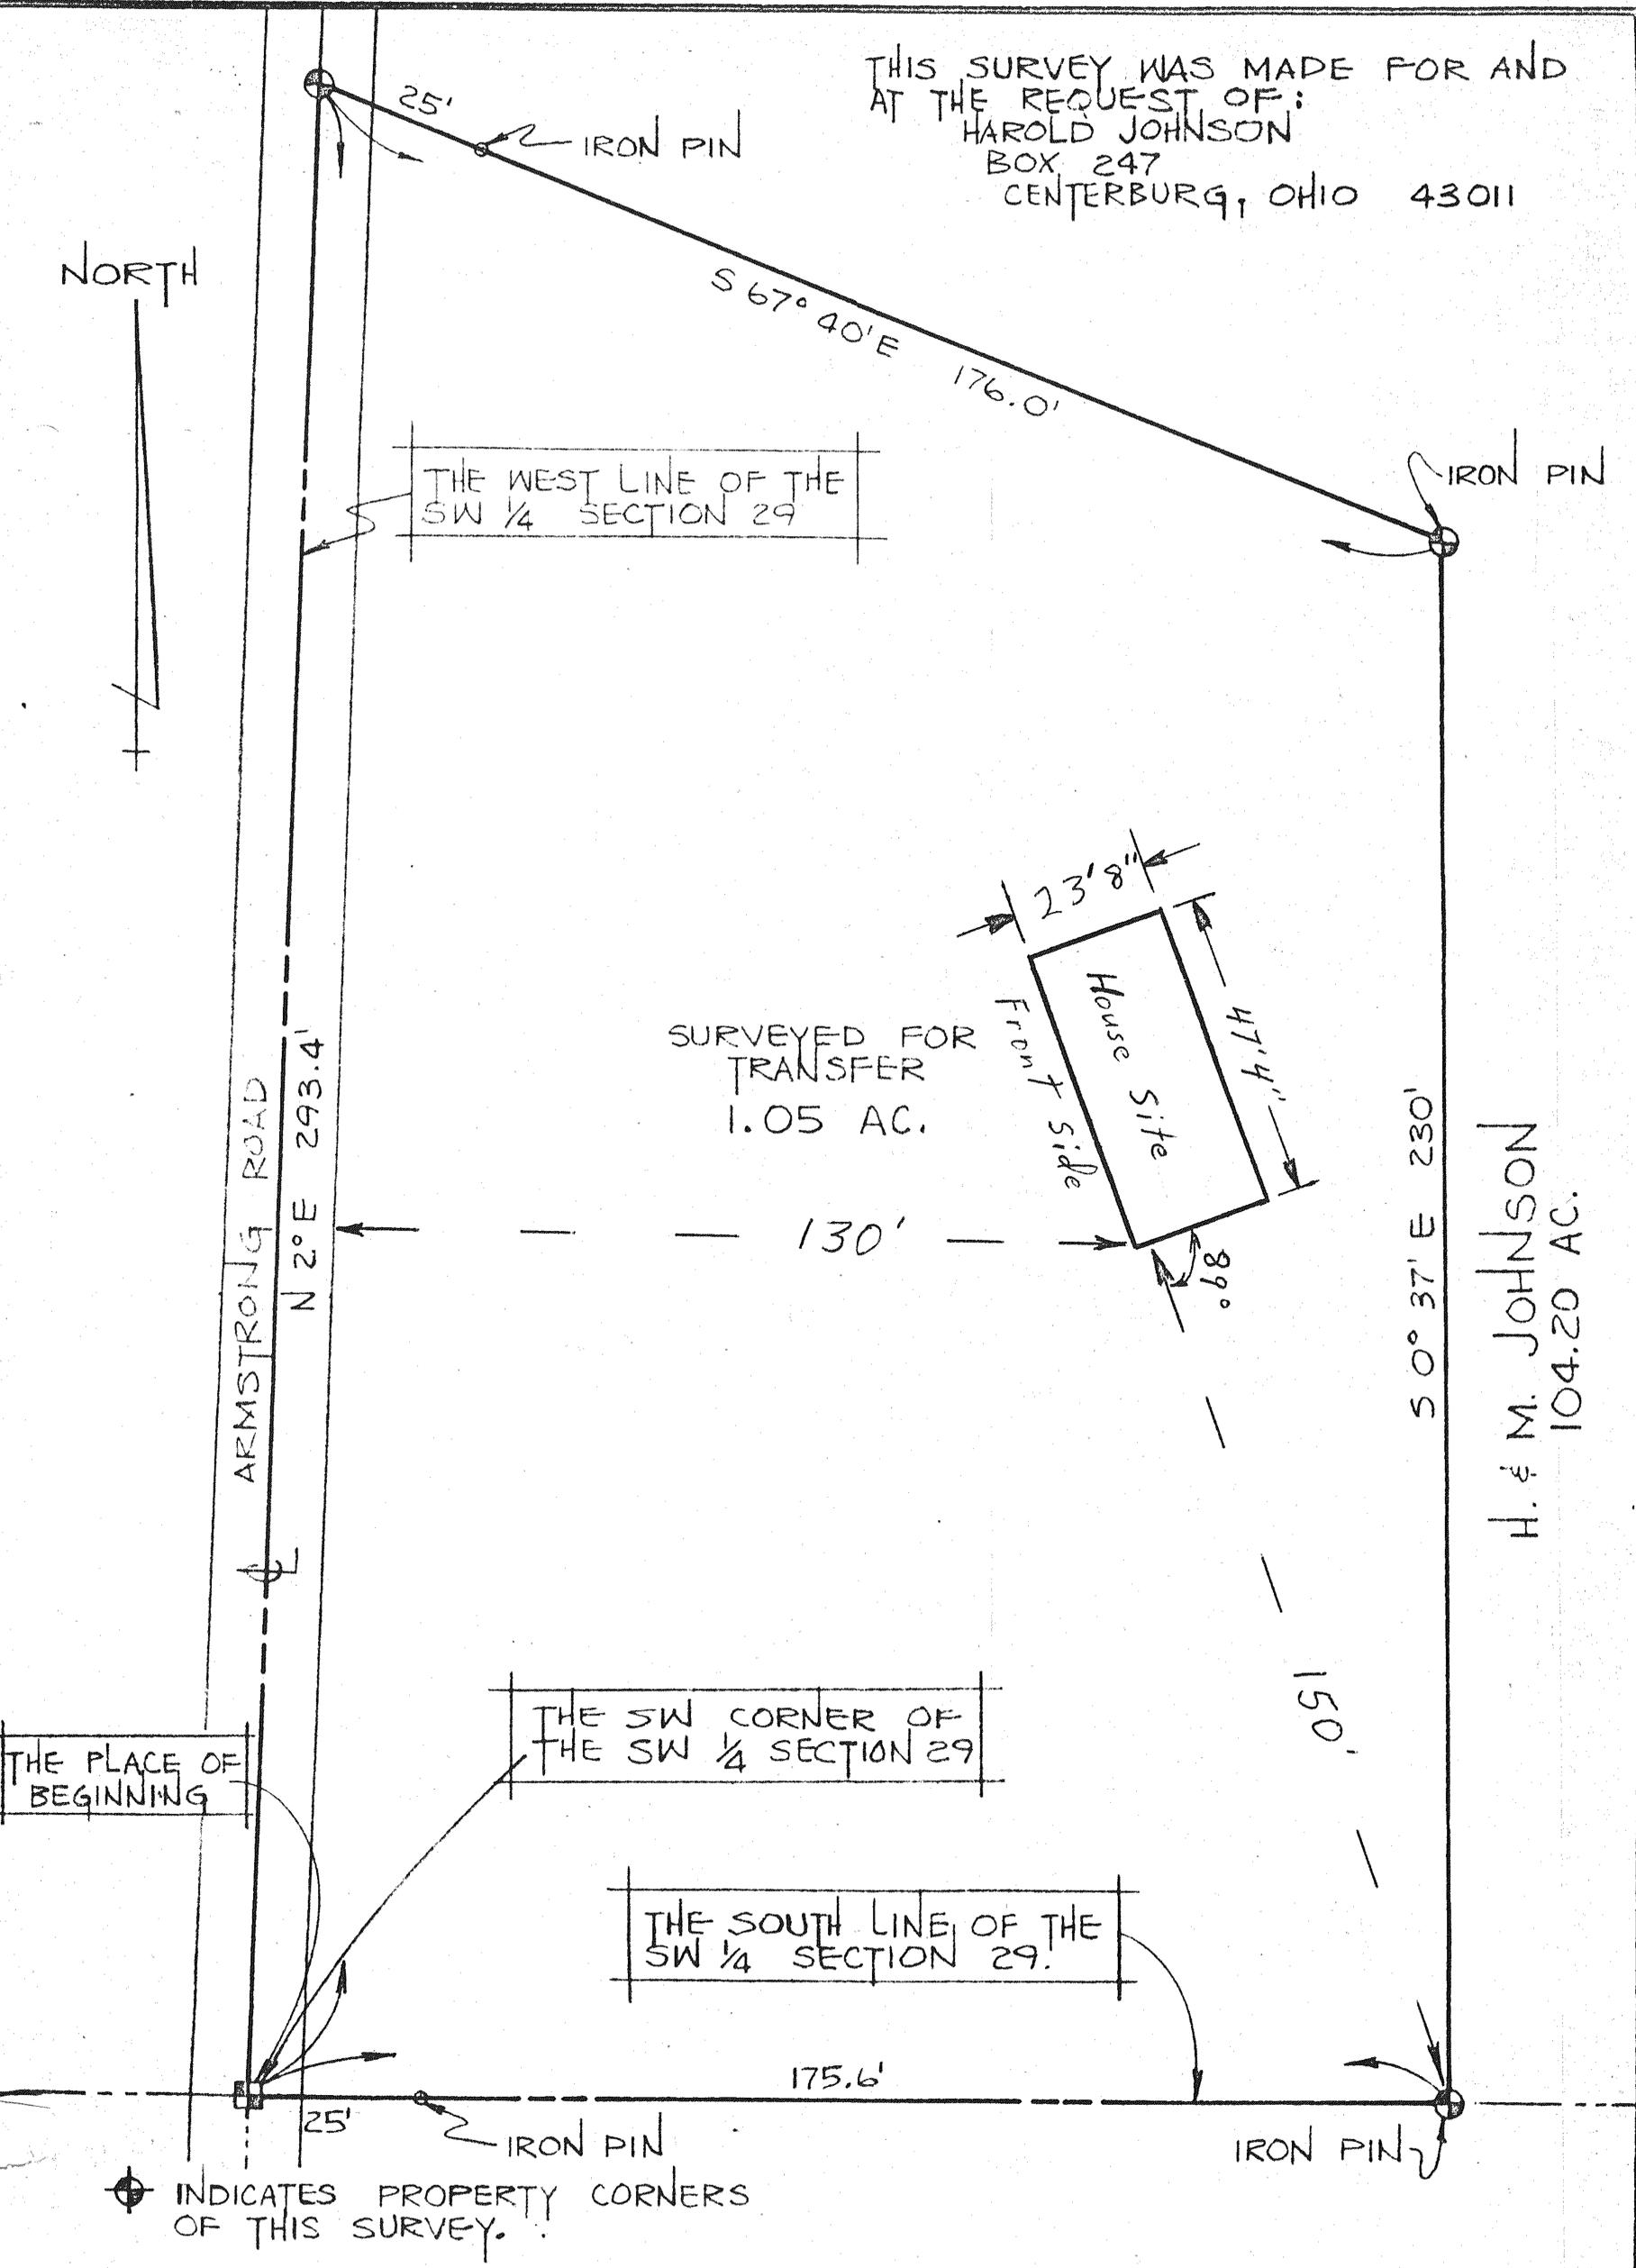

SURVEYED FOR  
 TRANSFER  
 1.05 AC.

H. & M. JOHNSON  
 104.20 AC.

THE PLACE OF  
 BEGINNING

THE SW CORNER OF  
 THE SW 1/4 SECTION 29

THE SOUTH LINE OF THE  
 SW 1/4 SECTION 29.

INDICATES PROPERTY CORNERS  
 OF THIS SURVEY.

SURVEY PLAT FOR PROPERTY TRANSFER  
 HAROLD JOHNSON 21

PART SW 1/4 SECTION 29; (T-29); R-17  
 WORTHINGTON TOWNSHIP  
 RICHLAND COUNTY, OHIO

DATE: JUNE 7, 1971  
 DRAWING No: 71695

SCALE: 1" = 30'  
 DRWN. BY: JMG

SURVEY BY: JUSTIN A. SEILER  
 REG. SURVEYOR #4421

*Justin A. Seiler*