


NORTH

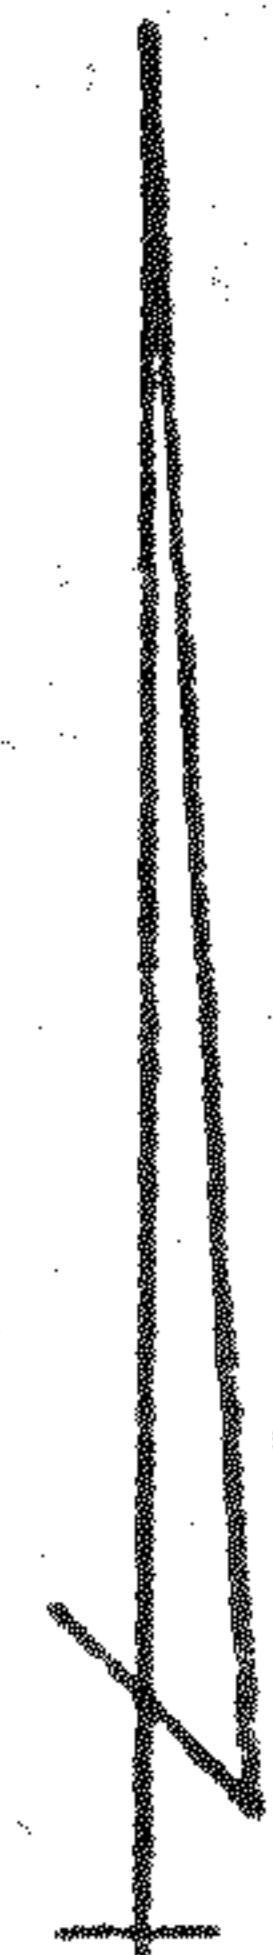

THE PLACE OF BEGINNING

SURVEYED FOR TRANSFER  
A. BARTRAM  
TO  
ISABELLE WILLIS  
2 AC.

A. BARTRAM  
29.75 AC.

K. & A. MORGAN  
68 AC.

⊙ INDICATES PROPERTY CORNERS OF THIS SURVEY.

THIS SURVEY WAS MADE FOR AND AT THE REQUEST OF:  
ARCHIE BARTRAM

DISC. VOLUME 669 PAGE 1231

SURVEY PLAT FOR PROPERTY TRANSFER

A. BARTRAM

PT. NE 1/4 SECTION 30, T-21; R-17  
WORTHINGTON TOWNSHIP  
RICHLAND COUNTY, OHIO

DATE: AUGUST 3, 1972      SCALE: 1"=100'  
DRAWING NO: 72816      DRAWN BY: JMG

*Justin A. Seiler*

SURVEY BY: JUSTIN A. SEILER  
REG. SURVEYOR #4421