


0 60  
FEET  
SCALE 1"=60'

S.M. FD. = SURVEY MARKER FOUND  
I.P. FD. = IRON PIPE FOUND

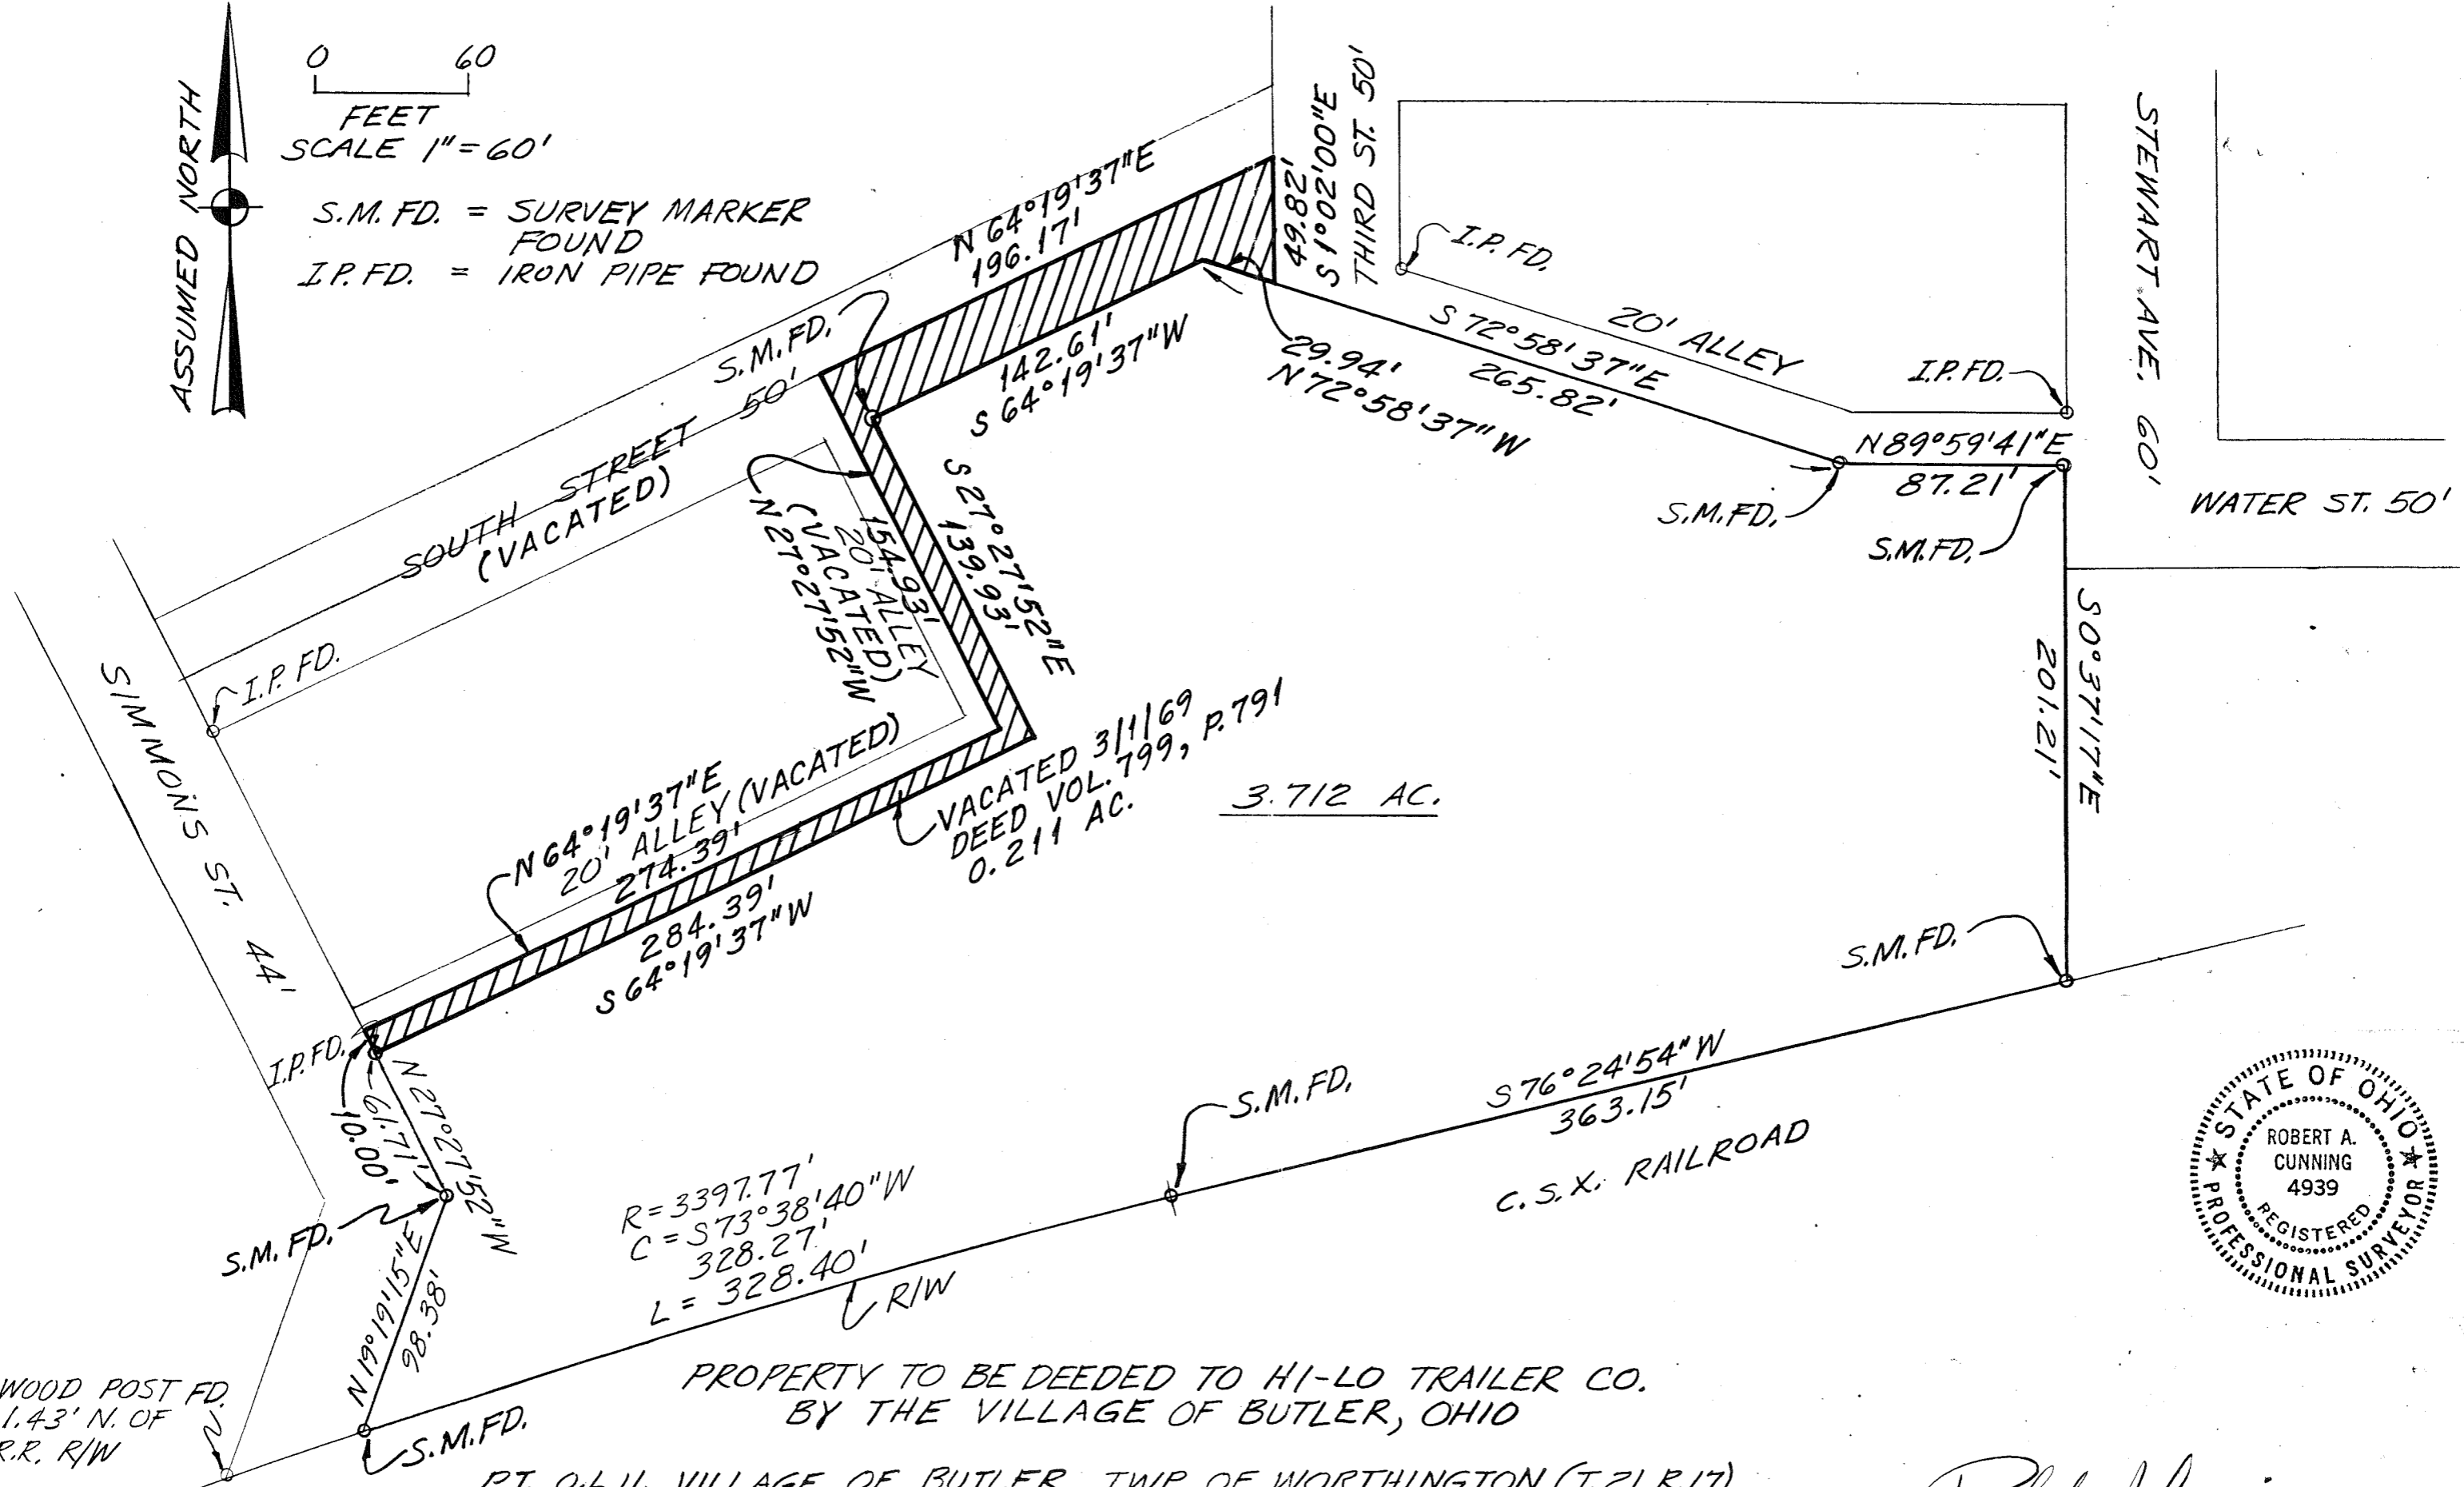

VACATED 3/11/69  
DEED VOL. 799, P. 791  
0.211 AC.


3.712 AC.

$R = 3397.77'$   
 $C = S73^{\circ}38'40''W$   
 $328.27'$   
 $L = 328.40'$   
R/W

PROPERTY TO BE DEEDED TO HI-LO TRAILER CO.  
BY THE VILLAGE OF BUTLER, OHIO

PT. O.L.II, VILLAGE OF BUTLER, TWP. OF WORTHINGTON (T. 21, R. 17),  
COUNTY OF RICHLAND, STATE OF OHIO

WOOD POST FD.  
1.43' N. OF  
R.R. R/W

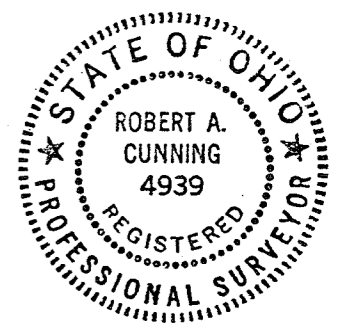

*Robert A. Cuning*  
ROBERT A. CUNNING  
REG. SURVEYOR NO. 4939  
NOVEMBER 22, 1988