


SURVEY FOR  
TIM PROSSER

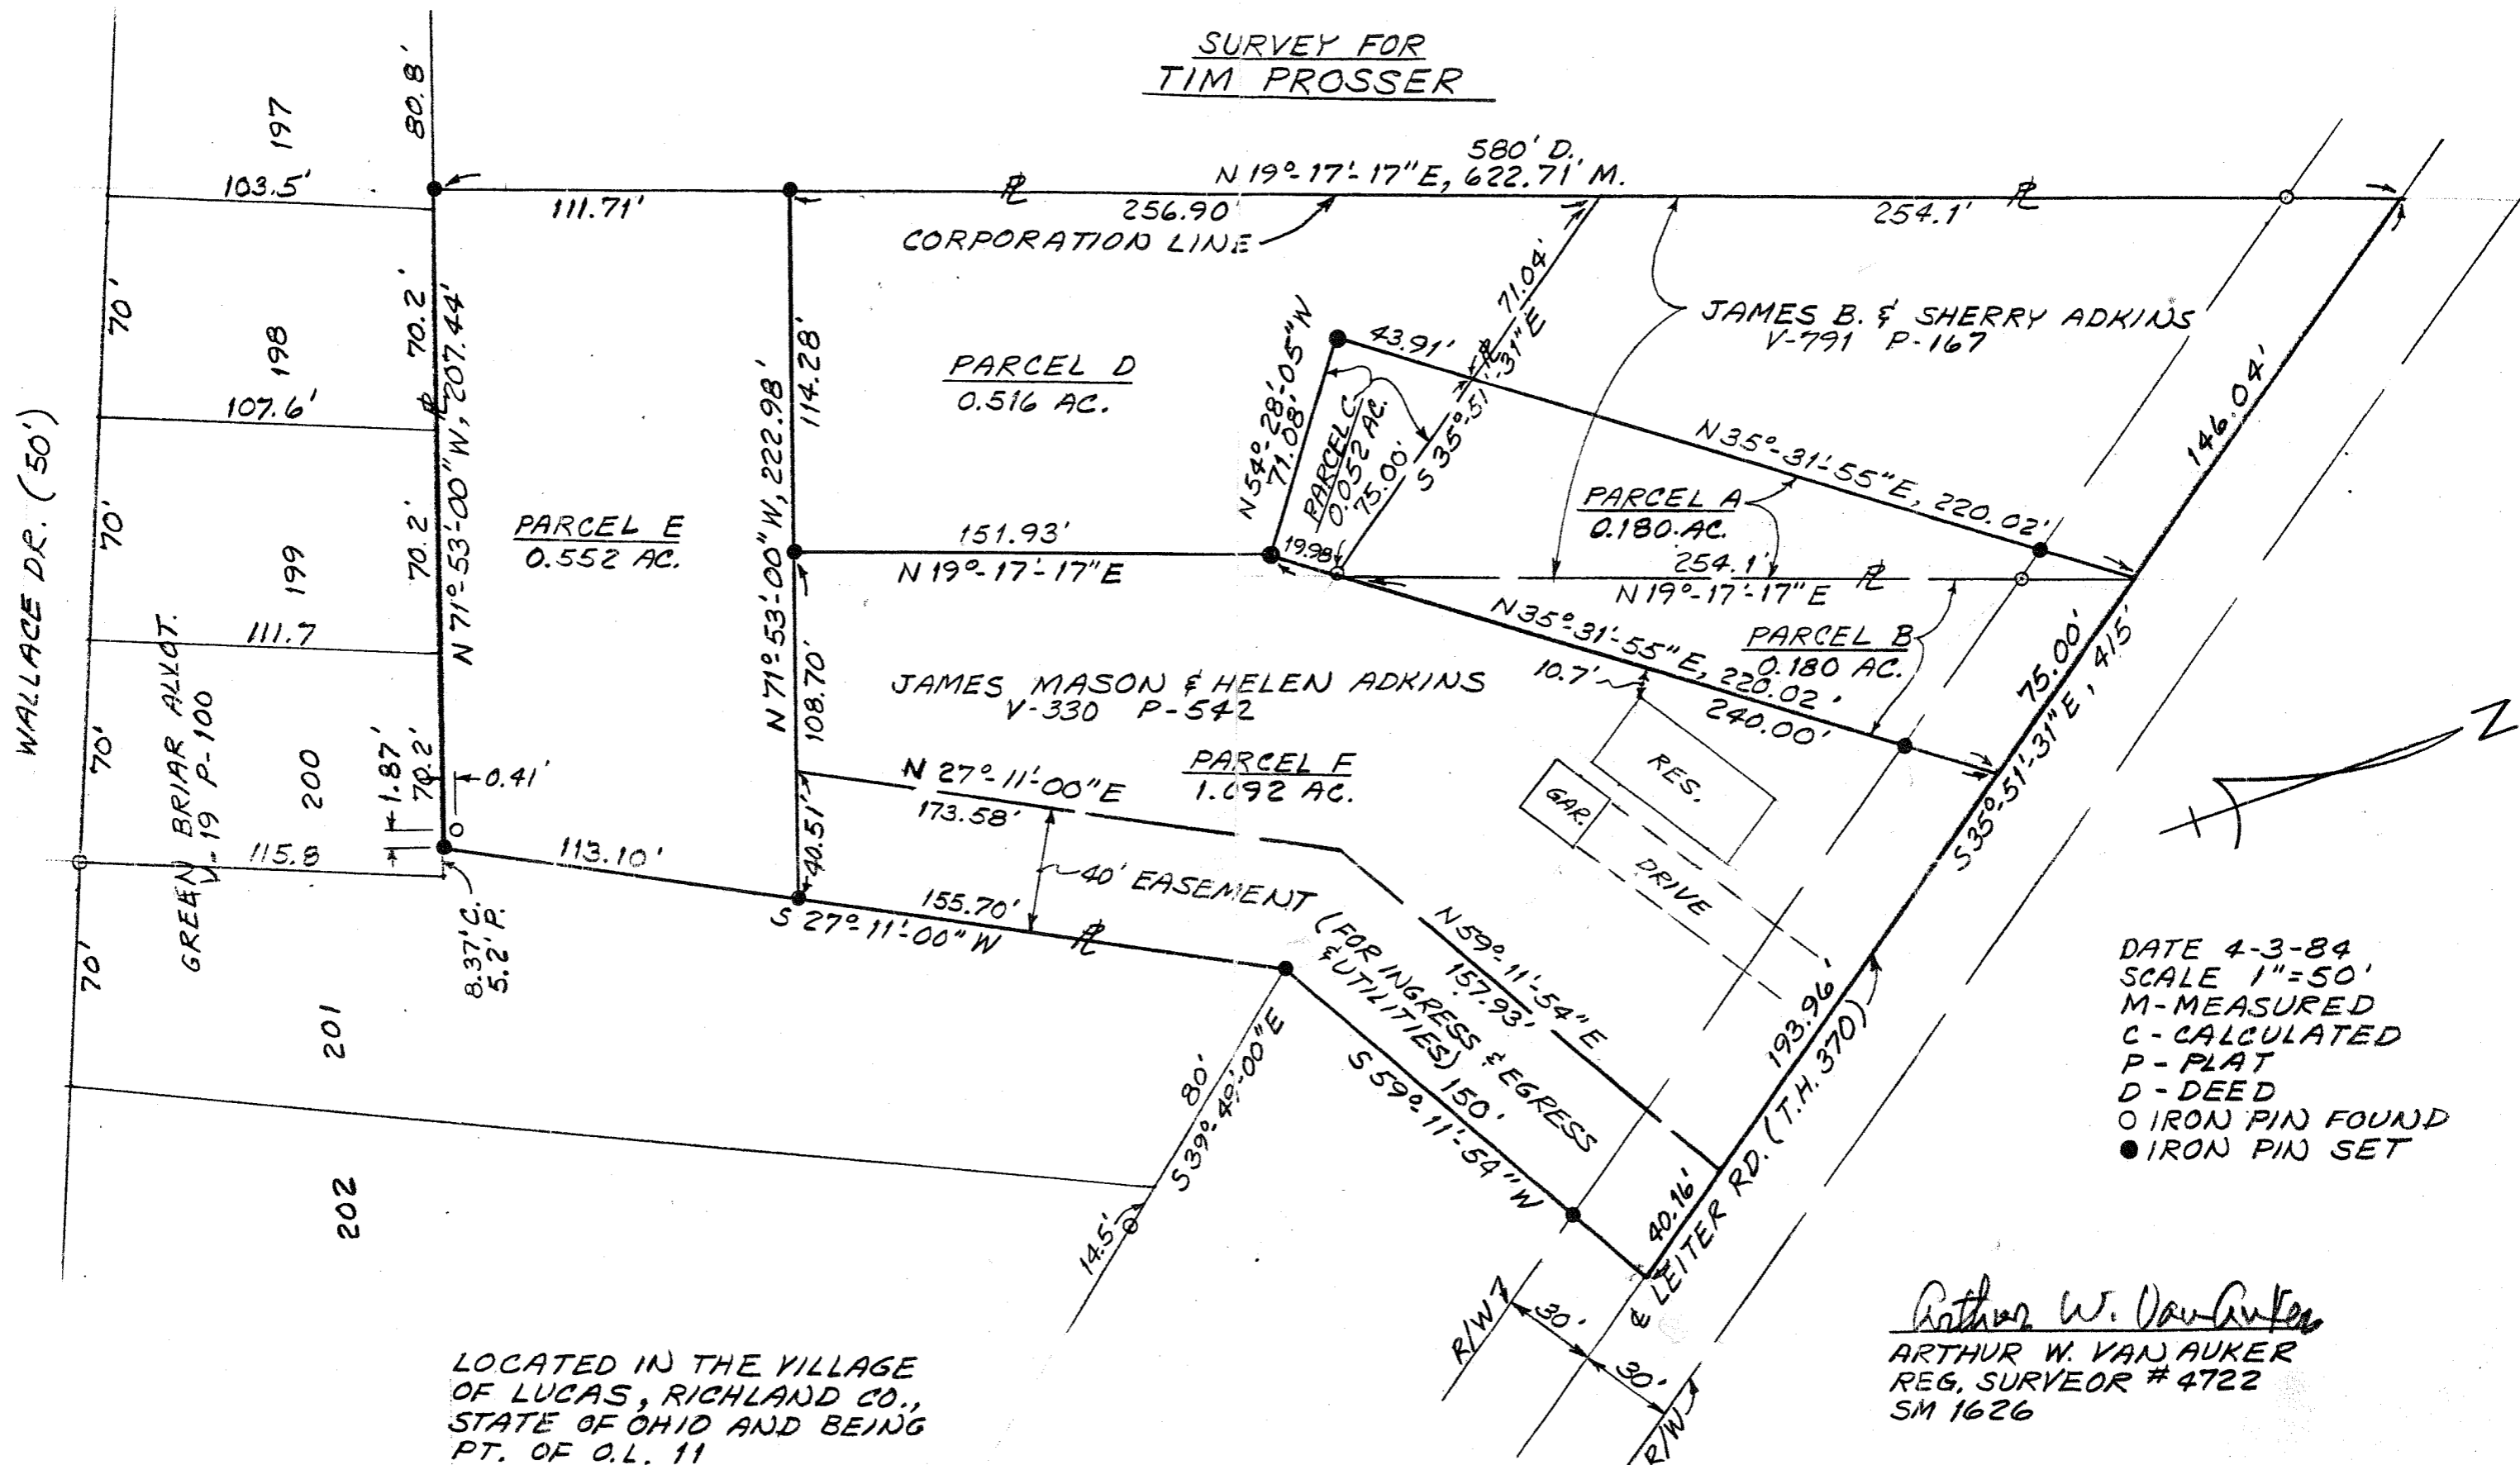

DATE 4-3-84  
 SCALE 1"=50'  
 M-MEASURED  
 C-CALCULATED  
 P-PLAT  
 D-DEED  
 ○ IRON PIN FOUND  
 ● IRON PIN SET

LOCATED IN THE VILLAGE  
 OF LUCAS, RICHLAND CO.,  
 STATE OF OHIO AND BEING  
 PT. OF O.L. 11

*Arthur W. Van Auker*  
 ARTHUR W. VAN AUKER  
 REG. SURVEOR # 4722  
 SM 1626

SHAFER, JOHNSTON, LICHTENWALTER & ASSOCIATES, INC.			
CONSULTING ENGINEERS - SURVEYORS			
MANSFIELD	OHIO	WOOSTER	