



PLAT OF PROPERTY SURVEY
EARL HAWKINS
 PART OF THE SOUTHEAST QUARTER OF SECTION TWENTY-THREE (23)
 TOWNSHIP TWENTY-ONE (21), RANGE NINETEEN (19)
 SPRINGFIELD TOWNSHIP, VILLAGE OF ONTARIO
 RICHLAND COUNTY, OHIO

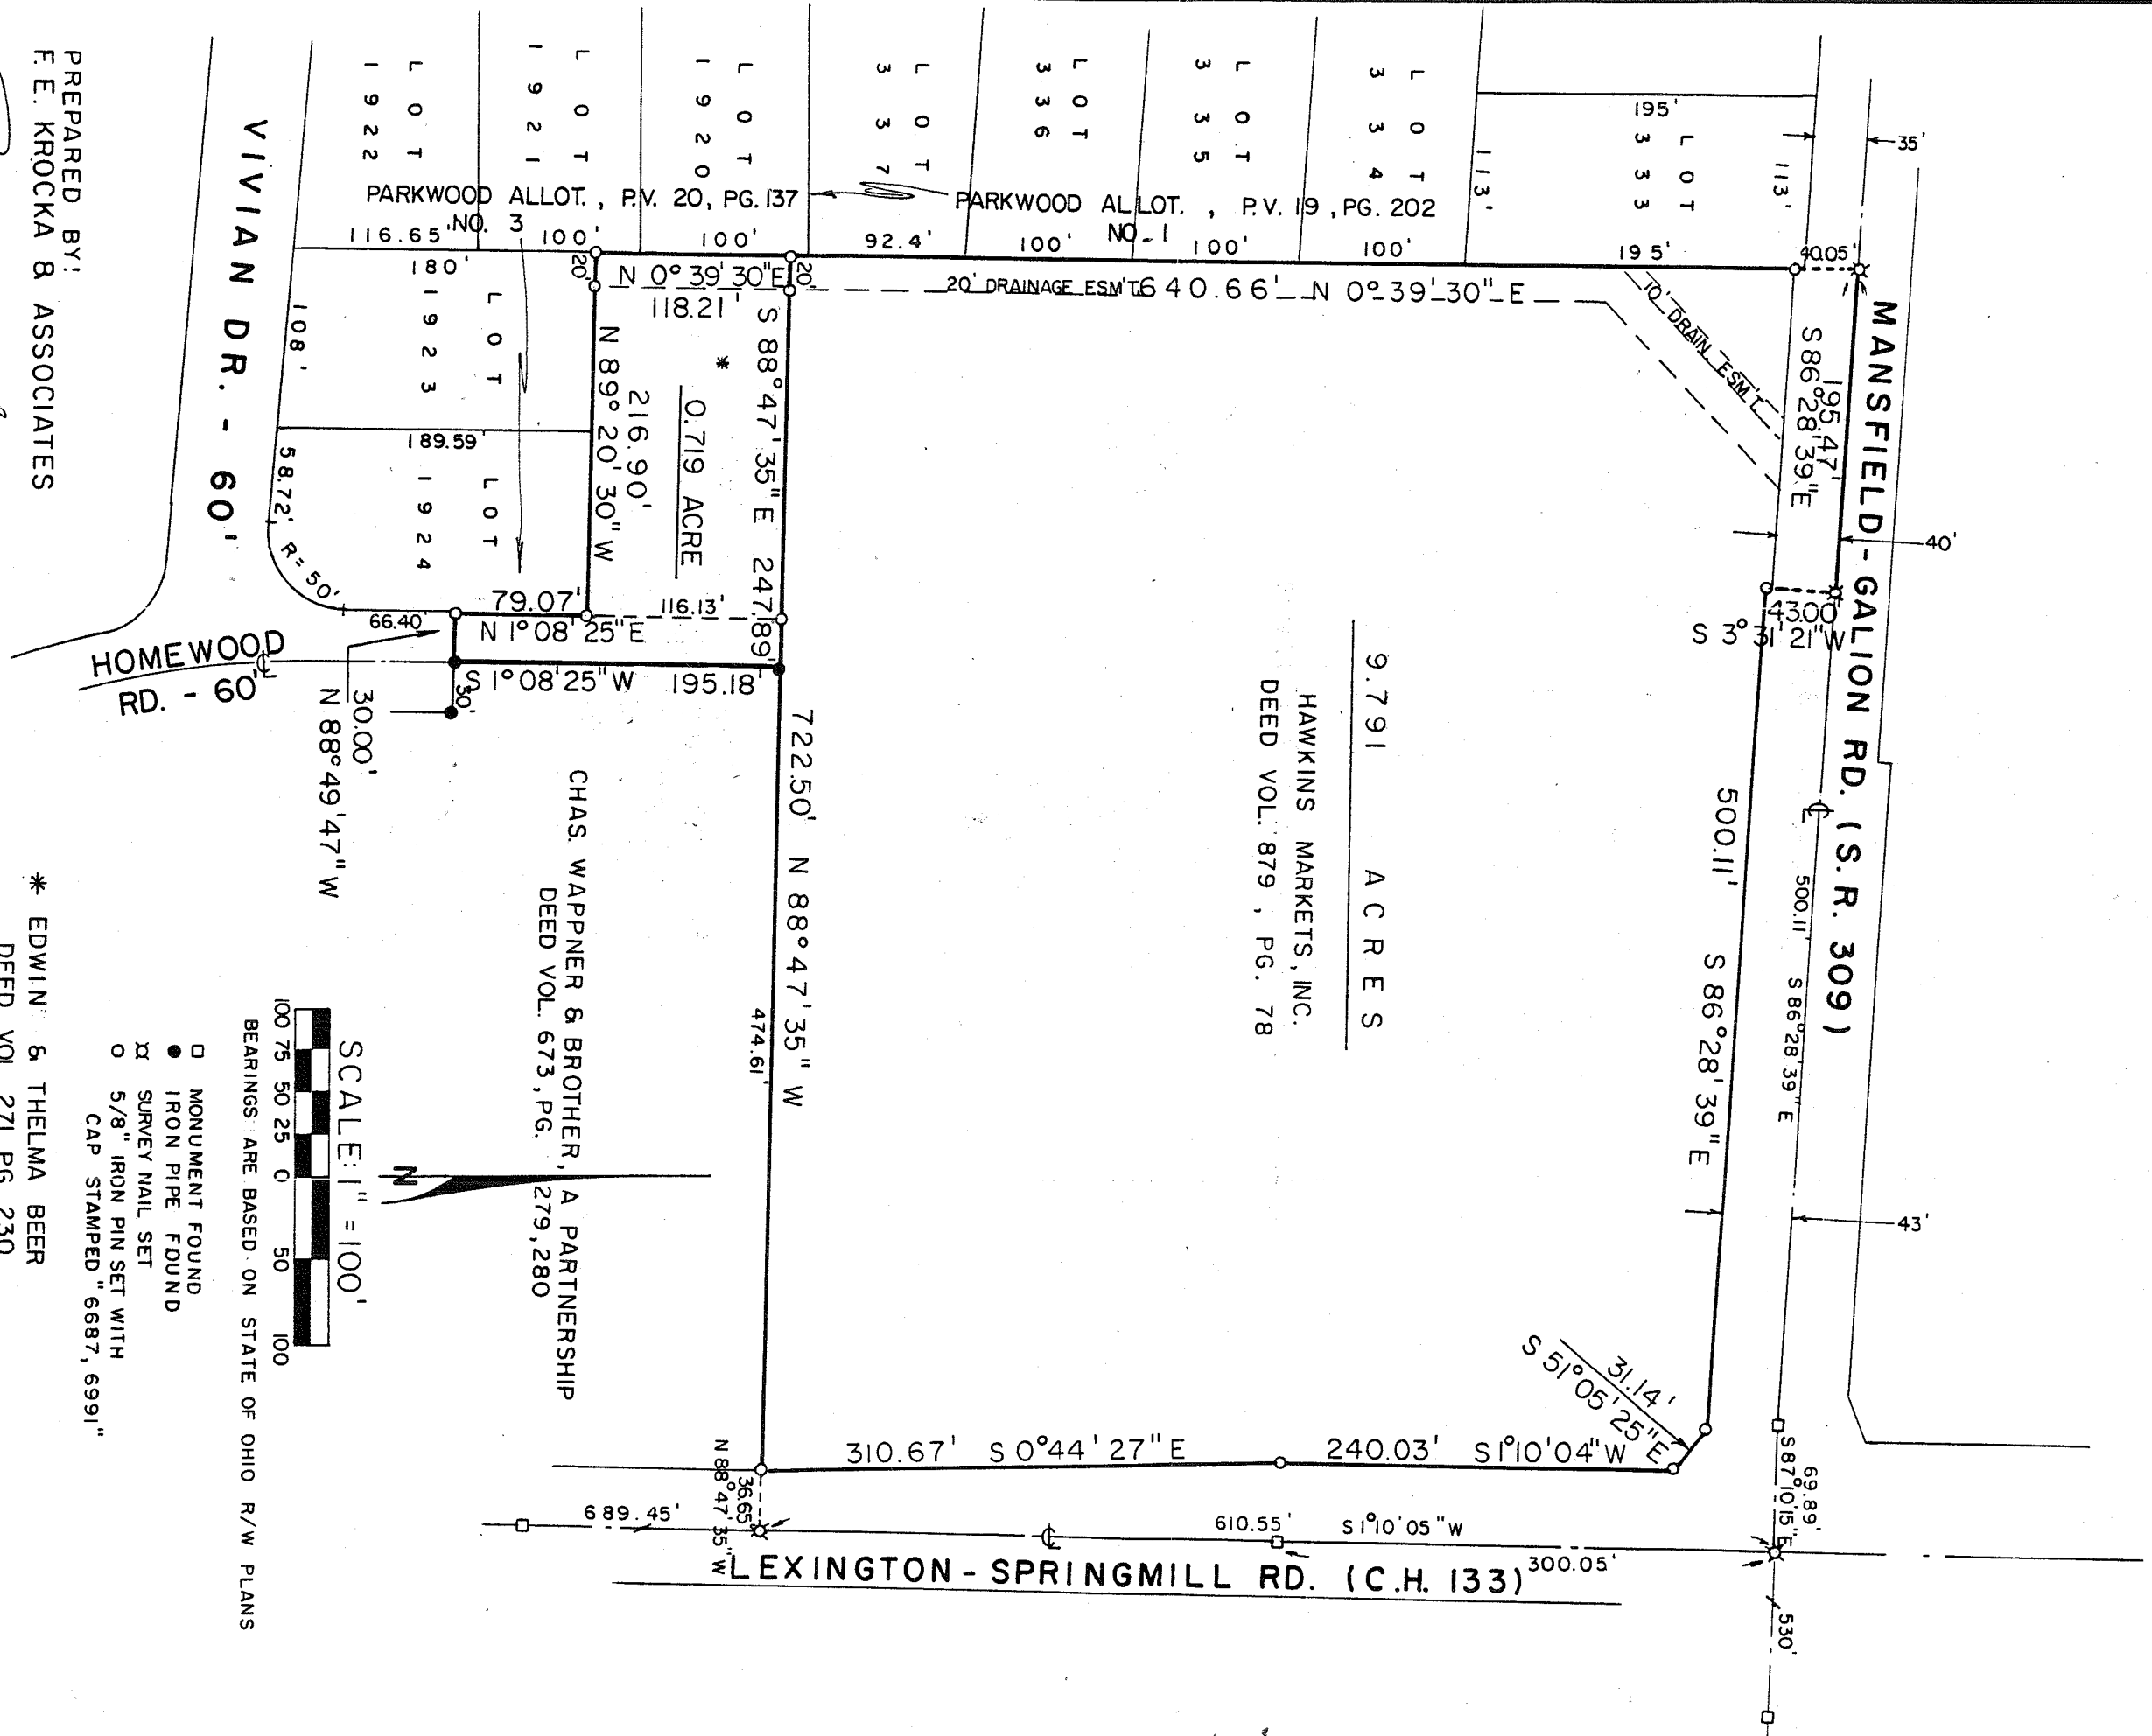

9.791 ACRES
 HAWKINS MARKETS, INC.
 DEED VOL. 879 , PG. 78

CHAS. WAPPNER & BROTHER, A PARTNERSHIP
 DEED VOL. 673, PG. 280

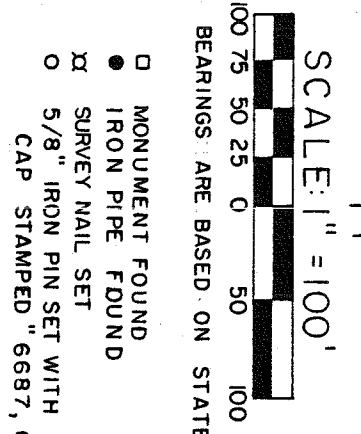

- MONUMENT FOUND
- IRON PIPE FOUND
- xx SURVEY NAIL SET
- o 5/8" IRON PIN SET WITH CAP STAMPED "6687, 6991"

* EDWIN & THELMA BEER
 DEED VOL. 271, PG. 230

PREPARED BY:
 F. E. KROCKA & ASSOCIATES

Raymond G. Lenczowski
 RAYMOND G. LENCZOWSKI
 OHIO REGISTERED SURVEYOR NO. 6687
 DATE: JANUARY 31, 1986
 REVISED: APRIL 24, 1989

13-11-35