




SOUTHERN R/W OF W 4th ST RD

WEST FOURTH STREET ROAD

THE NW CORNER OF LOT # 1759

THE PLACE OF BEGINNING

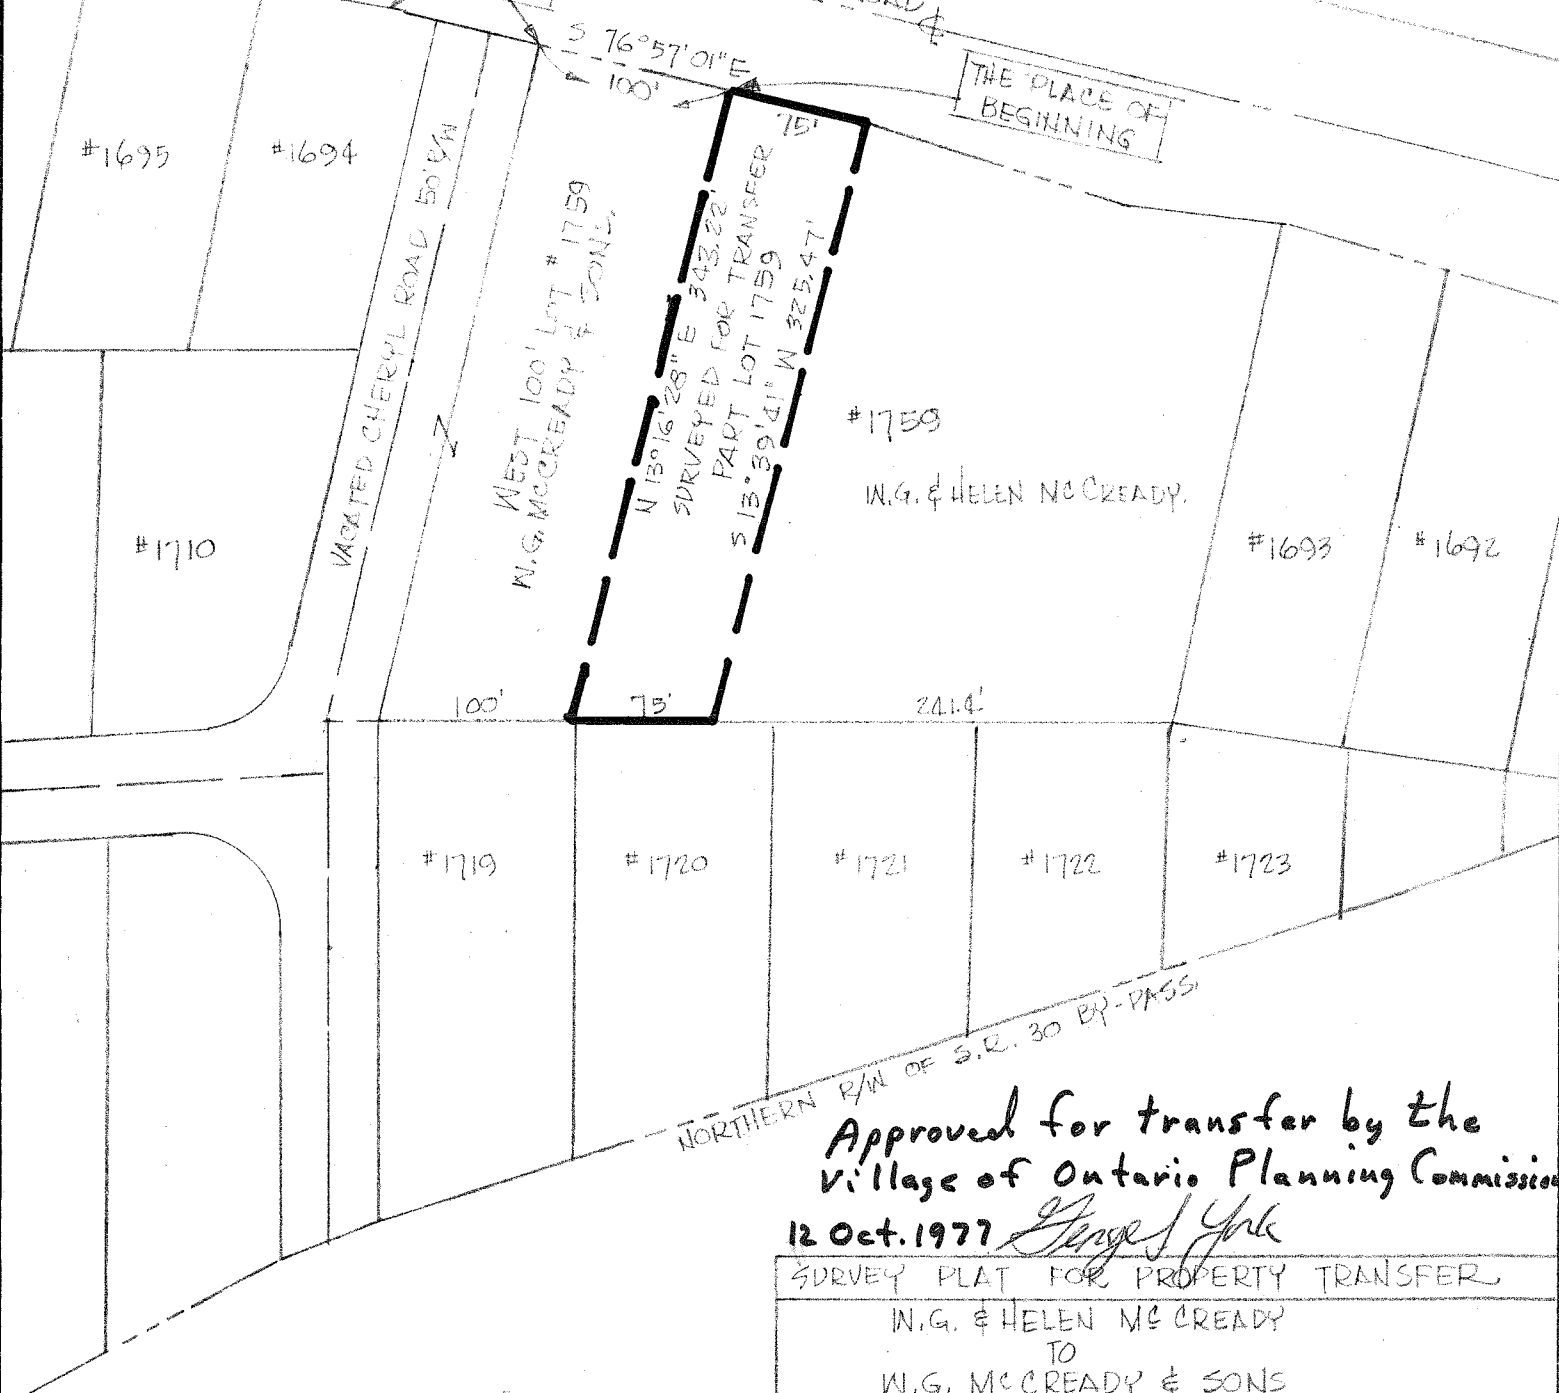

WEST 100' LOT # 1759  
N.G. MCCREADY & SONS

N 13° 16' 28" E 343.22'  
SURVEYED FOR TRANSFER  
PART LOT # 1759  
S 13° 39' 41" W 325.47'

#1759  
W.G. & HELEN MCCREADY

Approved for transfer by the  
Village of Ontario Planning Commission  
12 Oct. 1977 *George York*

SURVEY PLAT FOR PROPERTY TRANSFER	
W.G. & HELEN MCCREADY	
TO	
W.G. MCCREADY & SONS	
PART LOT #1759	
VILLAGE OF ONTARIO	
RICHLAND COUNTY, OHIO	
DATE: OCT. 10, 1977	SCALE: 1" = 100'
DRAWING NO: 771395	DRAWN BY: JDS

*Justin A. Seiler*

SURVEY BY: JUSTIN A. SEILER  
REG. SURVEYOR #4421