


PLAT OF SURVEY FOR SANDRA SEITZ

SECTION 23 LOT # 2011 A5 RELOADED VOL. 21 P. 68
 TOWNSHIP 21 ONTARIO CITY / VILLAGE
 RANGE 19 SPRINGFIELD TOWNSHIP
 QUARTER SE RIVALAND COUNTY, OHIO

- LEGEND:**
- ▲ - P.K. NAIL FOUND
 - △ - P.K. NAIL SET
 - - RAILROAD SPIKE FOUND
 - - RAILROAD SPIKE SET
 - - FENCE POST FOUND
 - - IRON PIN FOUND
 - - IRON PIN SET - CAPPED
 - BLUNK 6320 "

VIVIANU DR. 60' R/W

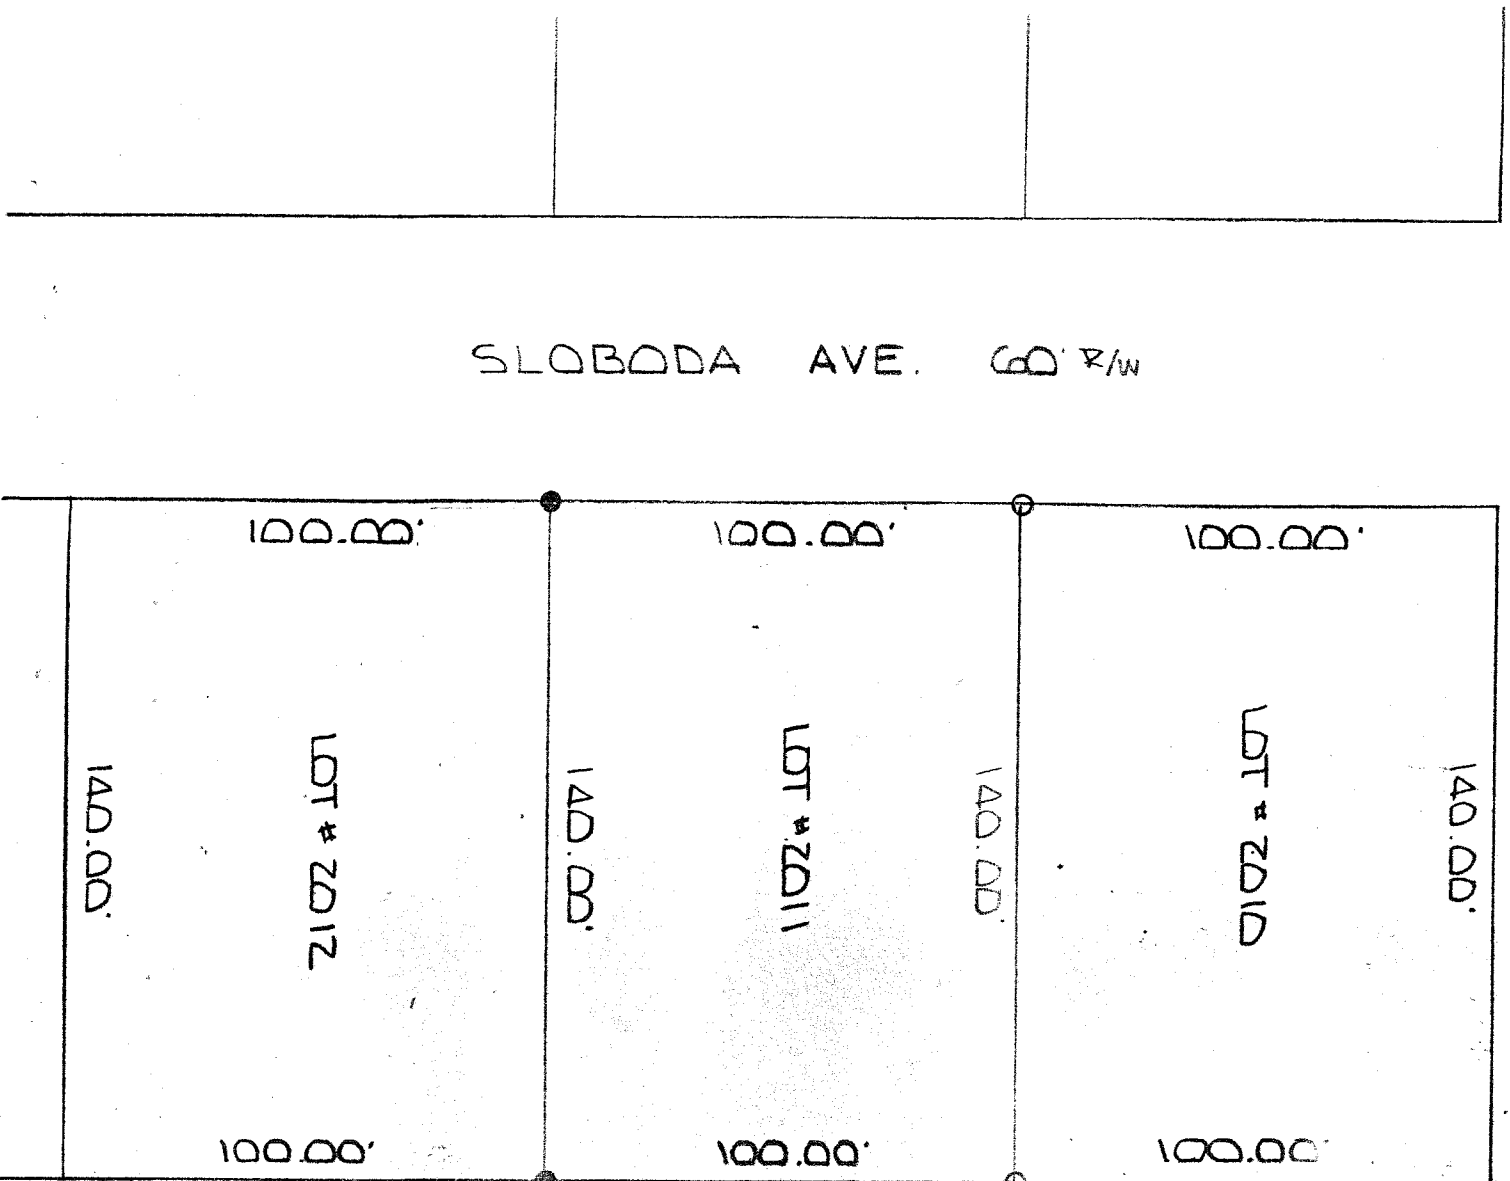

40' SCALE 1" = 40' 40'

BASIS OF BEARINGS: PLAT VOL. 71 PG. 68

I HEREBY CERTIFY THAT THE ABOVE PLAT AND THE FIELD SURVEY IT REPRESENTS ARE TRUE TO THE BEST OF MY KNOWLEDGE

Larry G. Blunk
 LARRY G. BLUNK
 PROFESSIONAL SURVEYOR # 6320

7-27-93
 DATE

