
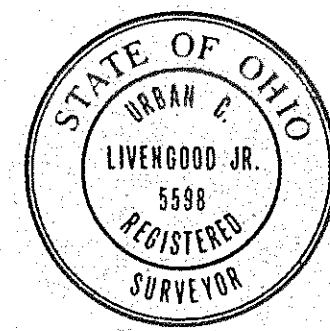
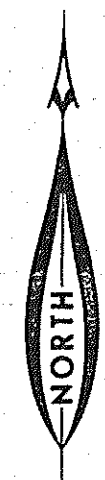


PLAT OF SURVEY FOR OSCAR GOWITZKA

BEING PART OF LOT NUMBER 8 WITHIN
THE VILLAGE OF PLYMOUTH, RICHLAND
COUNTY, OHIO.

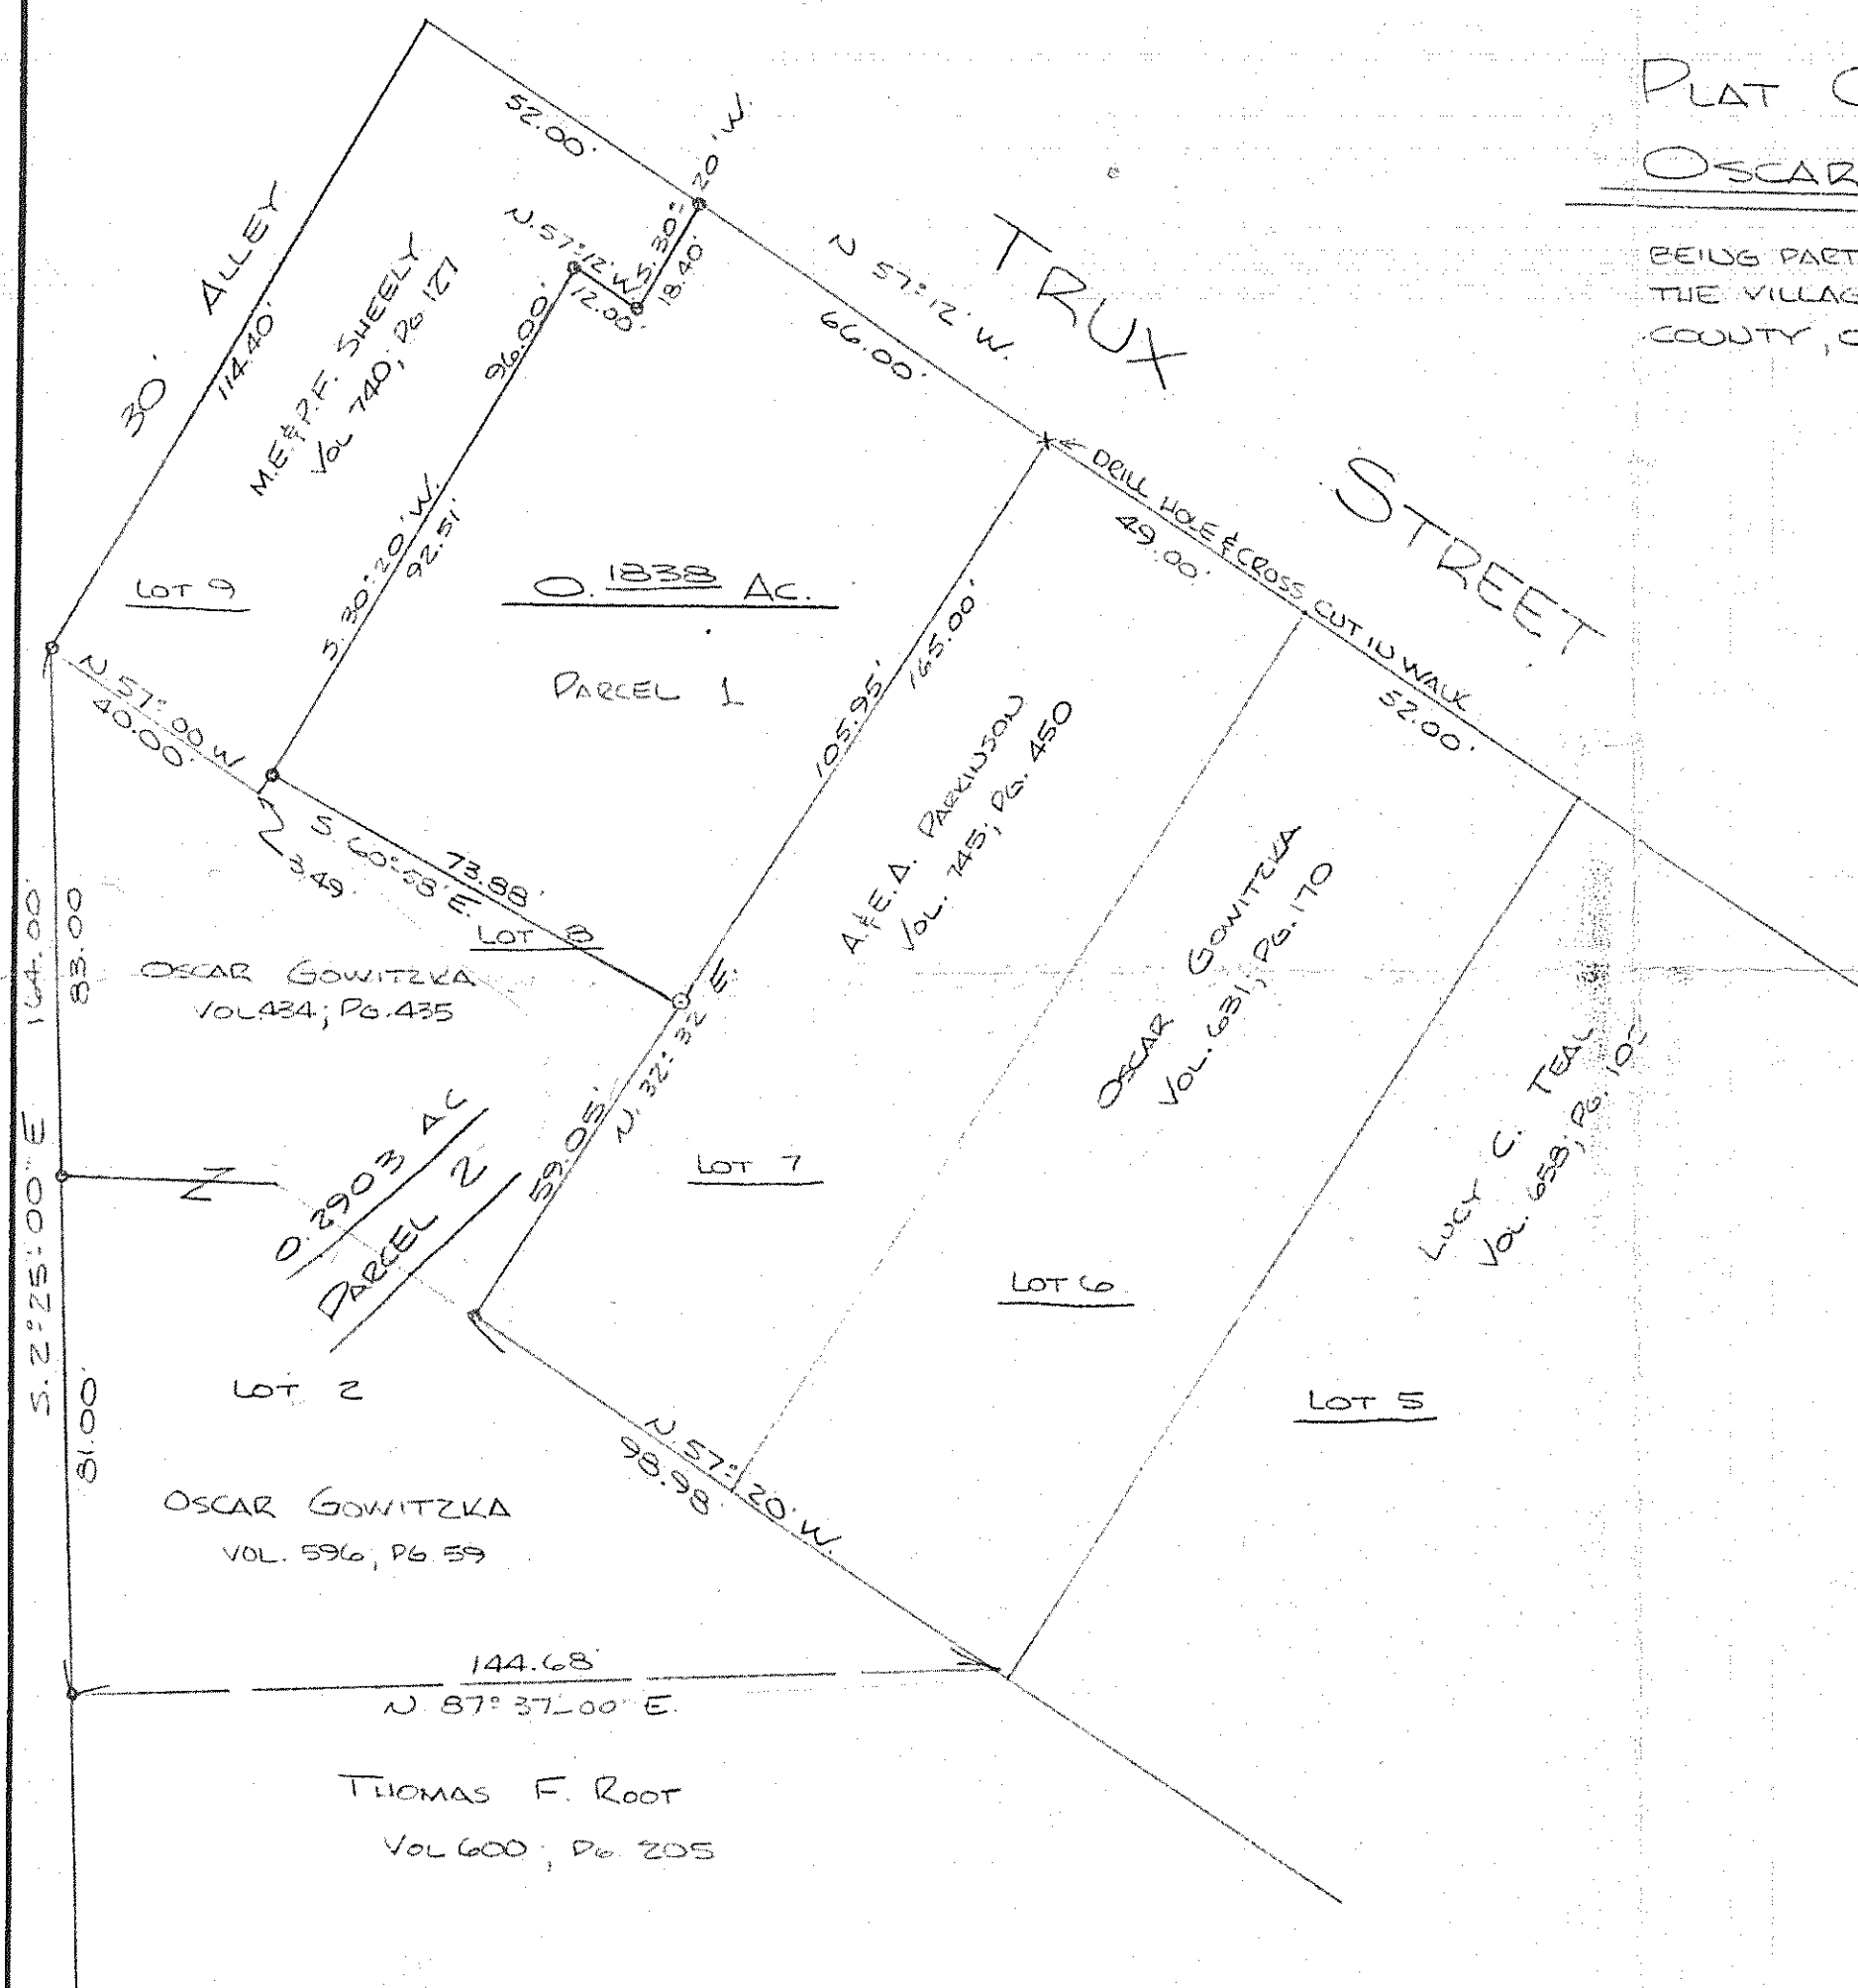

		THE LIVENGOOD ENGINEERING COMPANY	
		NORWALK, OHIO	
REVISED 10/17/78			
<input type="checkbox"/> Iron Pin Set <input type="checkbox"/> Monument Set <input checked="" type="checkbox"/> Deed Beginning <input checked="" type="checkbox"/> Iron Pin Found <input type="checkbox"/> Monument Found		CONTRACT NO.	
GOWITZKA - SURVEY - PT. LOT NO. 8 VILLAGE OF PLYMOUTH - RICHLAND COUNTY			
DATE 8/29/78	SCALE 1"=30'	DWN. BY M.S.	CKD. BY DJC