

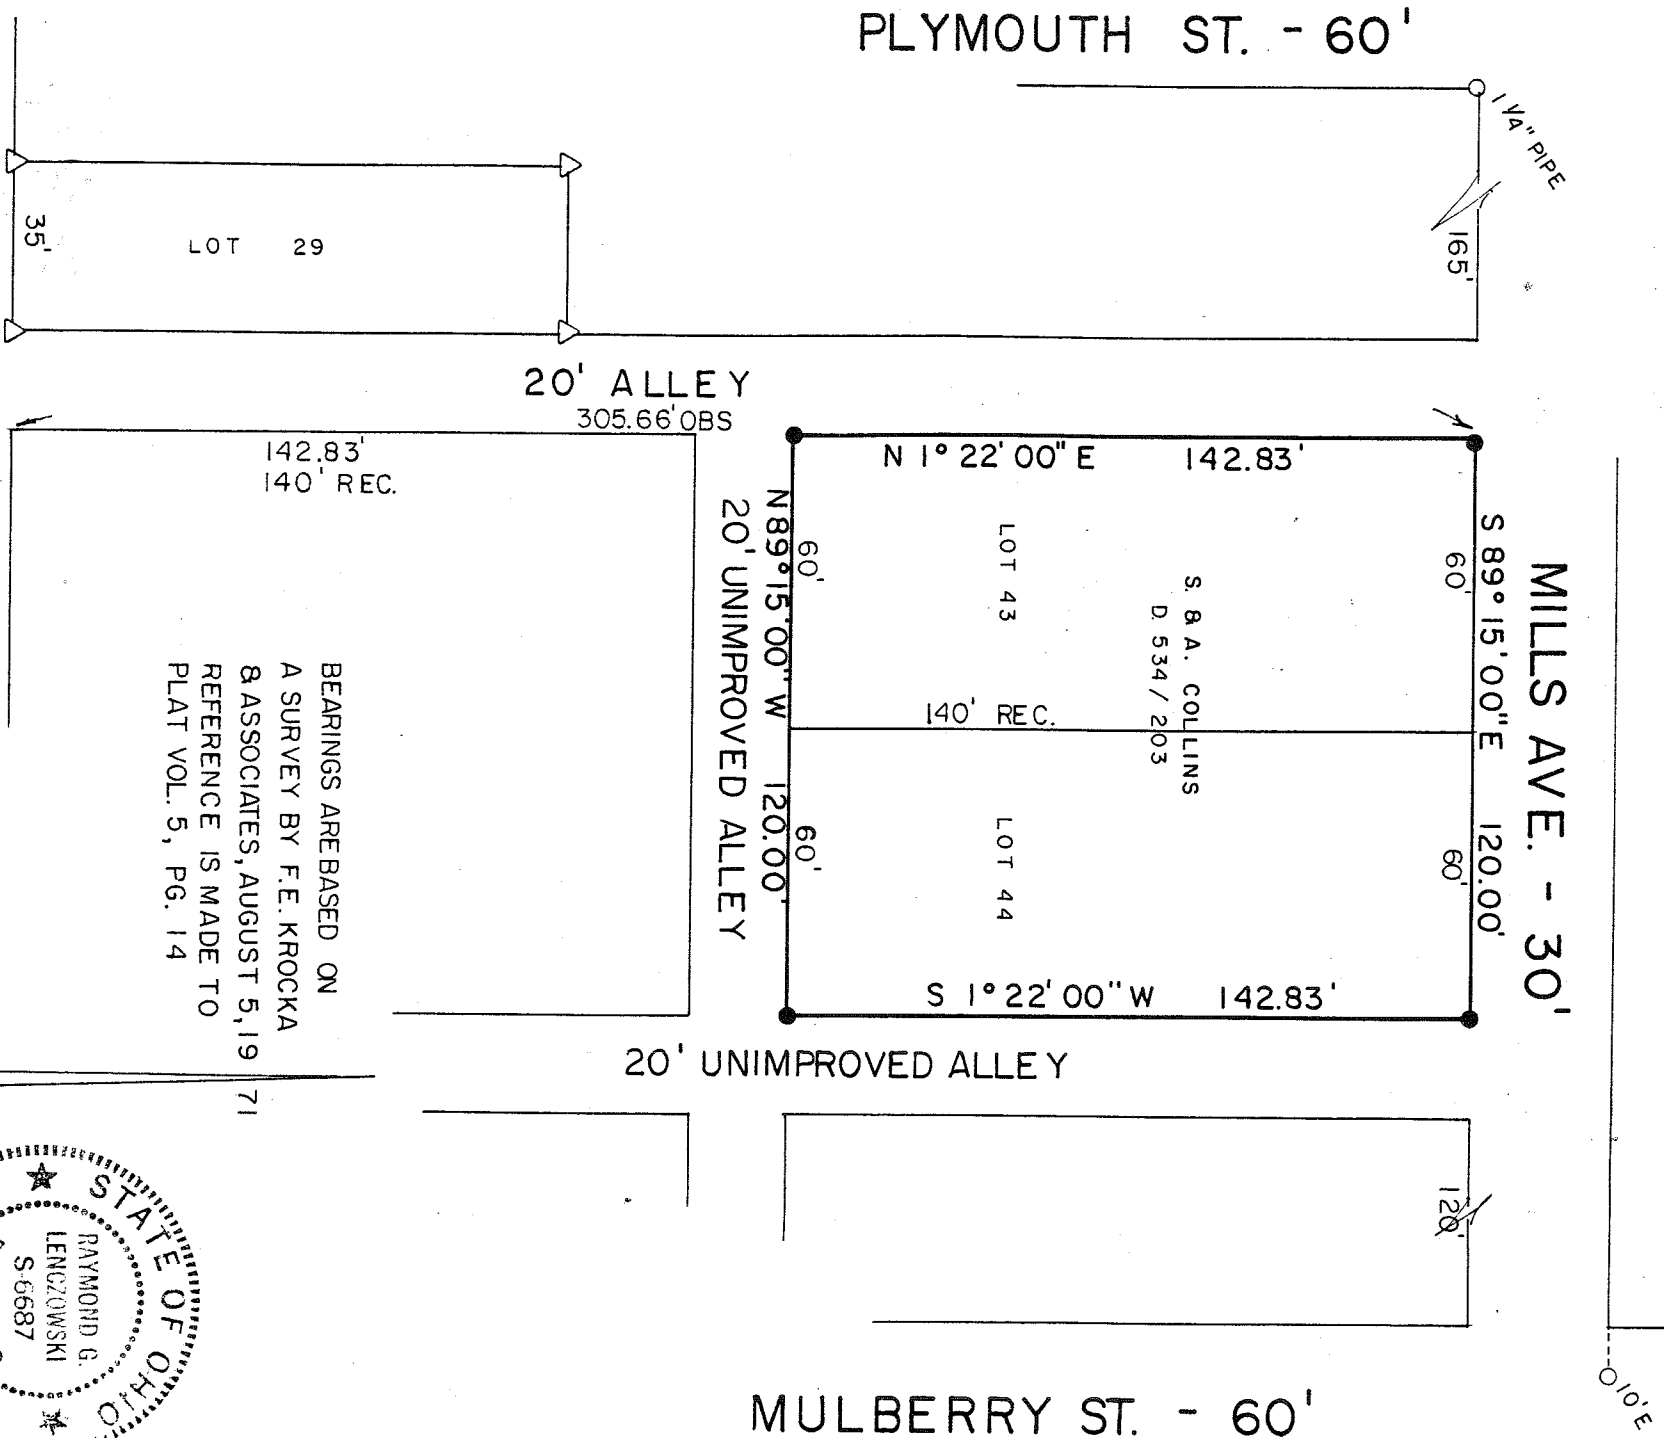


DAVID D PULLMAN

LOTS 43 AND 44, SOUTH ADDITION, PLAT VOL. 2#1, PG. 36
VILLAGE OF PLYMOUTH, RICHLAND COUNTY, OHIO

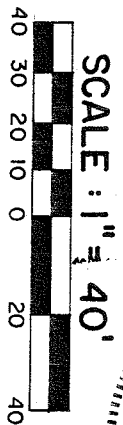

BEARINGS ARE BASED ON
A SURVEY BY F.E. KROCKA
& ASSOCIATES, AUGUST 5, 19
REFERENCE IS MADE TO
PLAT VOL. 5, PG. 14

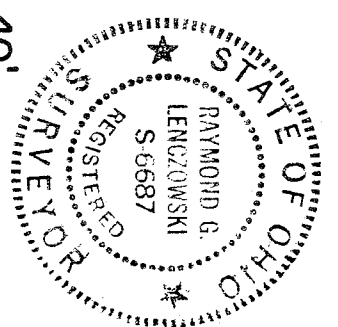

HIGH ST. - 50'

LEGEND

- △ - 5/8" HEXAGONAL PIN FOUND
- - IRON PIPE FOUND
- - 5/8" IRON PIN SET WITH CAP STAMPED "6687, 6991"

PREPARED BY
F.E. KROCKA & ASSOCIATES

Raymond G. Lenczowski
RAYMOND G. LENCZOWSKI
REGISTERED OHIO SURVEYOR NO. 6687
DATE: MAY 19, 1987