


Plat showing the results of a survey to re-establish and mark with monuments Lot N° 84 (re-numbering) old Lot N° 6, Darringers Addition to the Town of Plymouth, Plat Book 2, Vol. 3, Page 16, Northwest 1/4 Sec 5 T-23 R-15 Plymouth Township Richland County, Ohio


GRANTOR:  
 ROGER F. & NORMA D. BODINE  
 171 TRUX ST.  
 PLYMOUTH, OHIO

SYMBOLS  
 • Iron Pin (found)  
 ◦ Iron Pin (set 1/2" x 3/8" black)

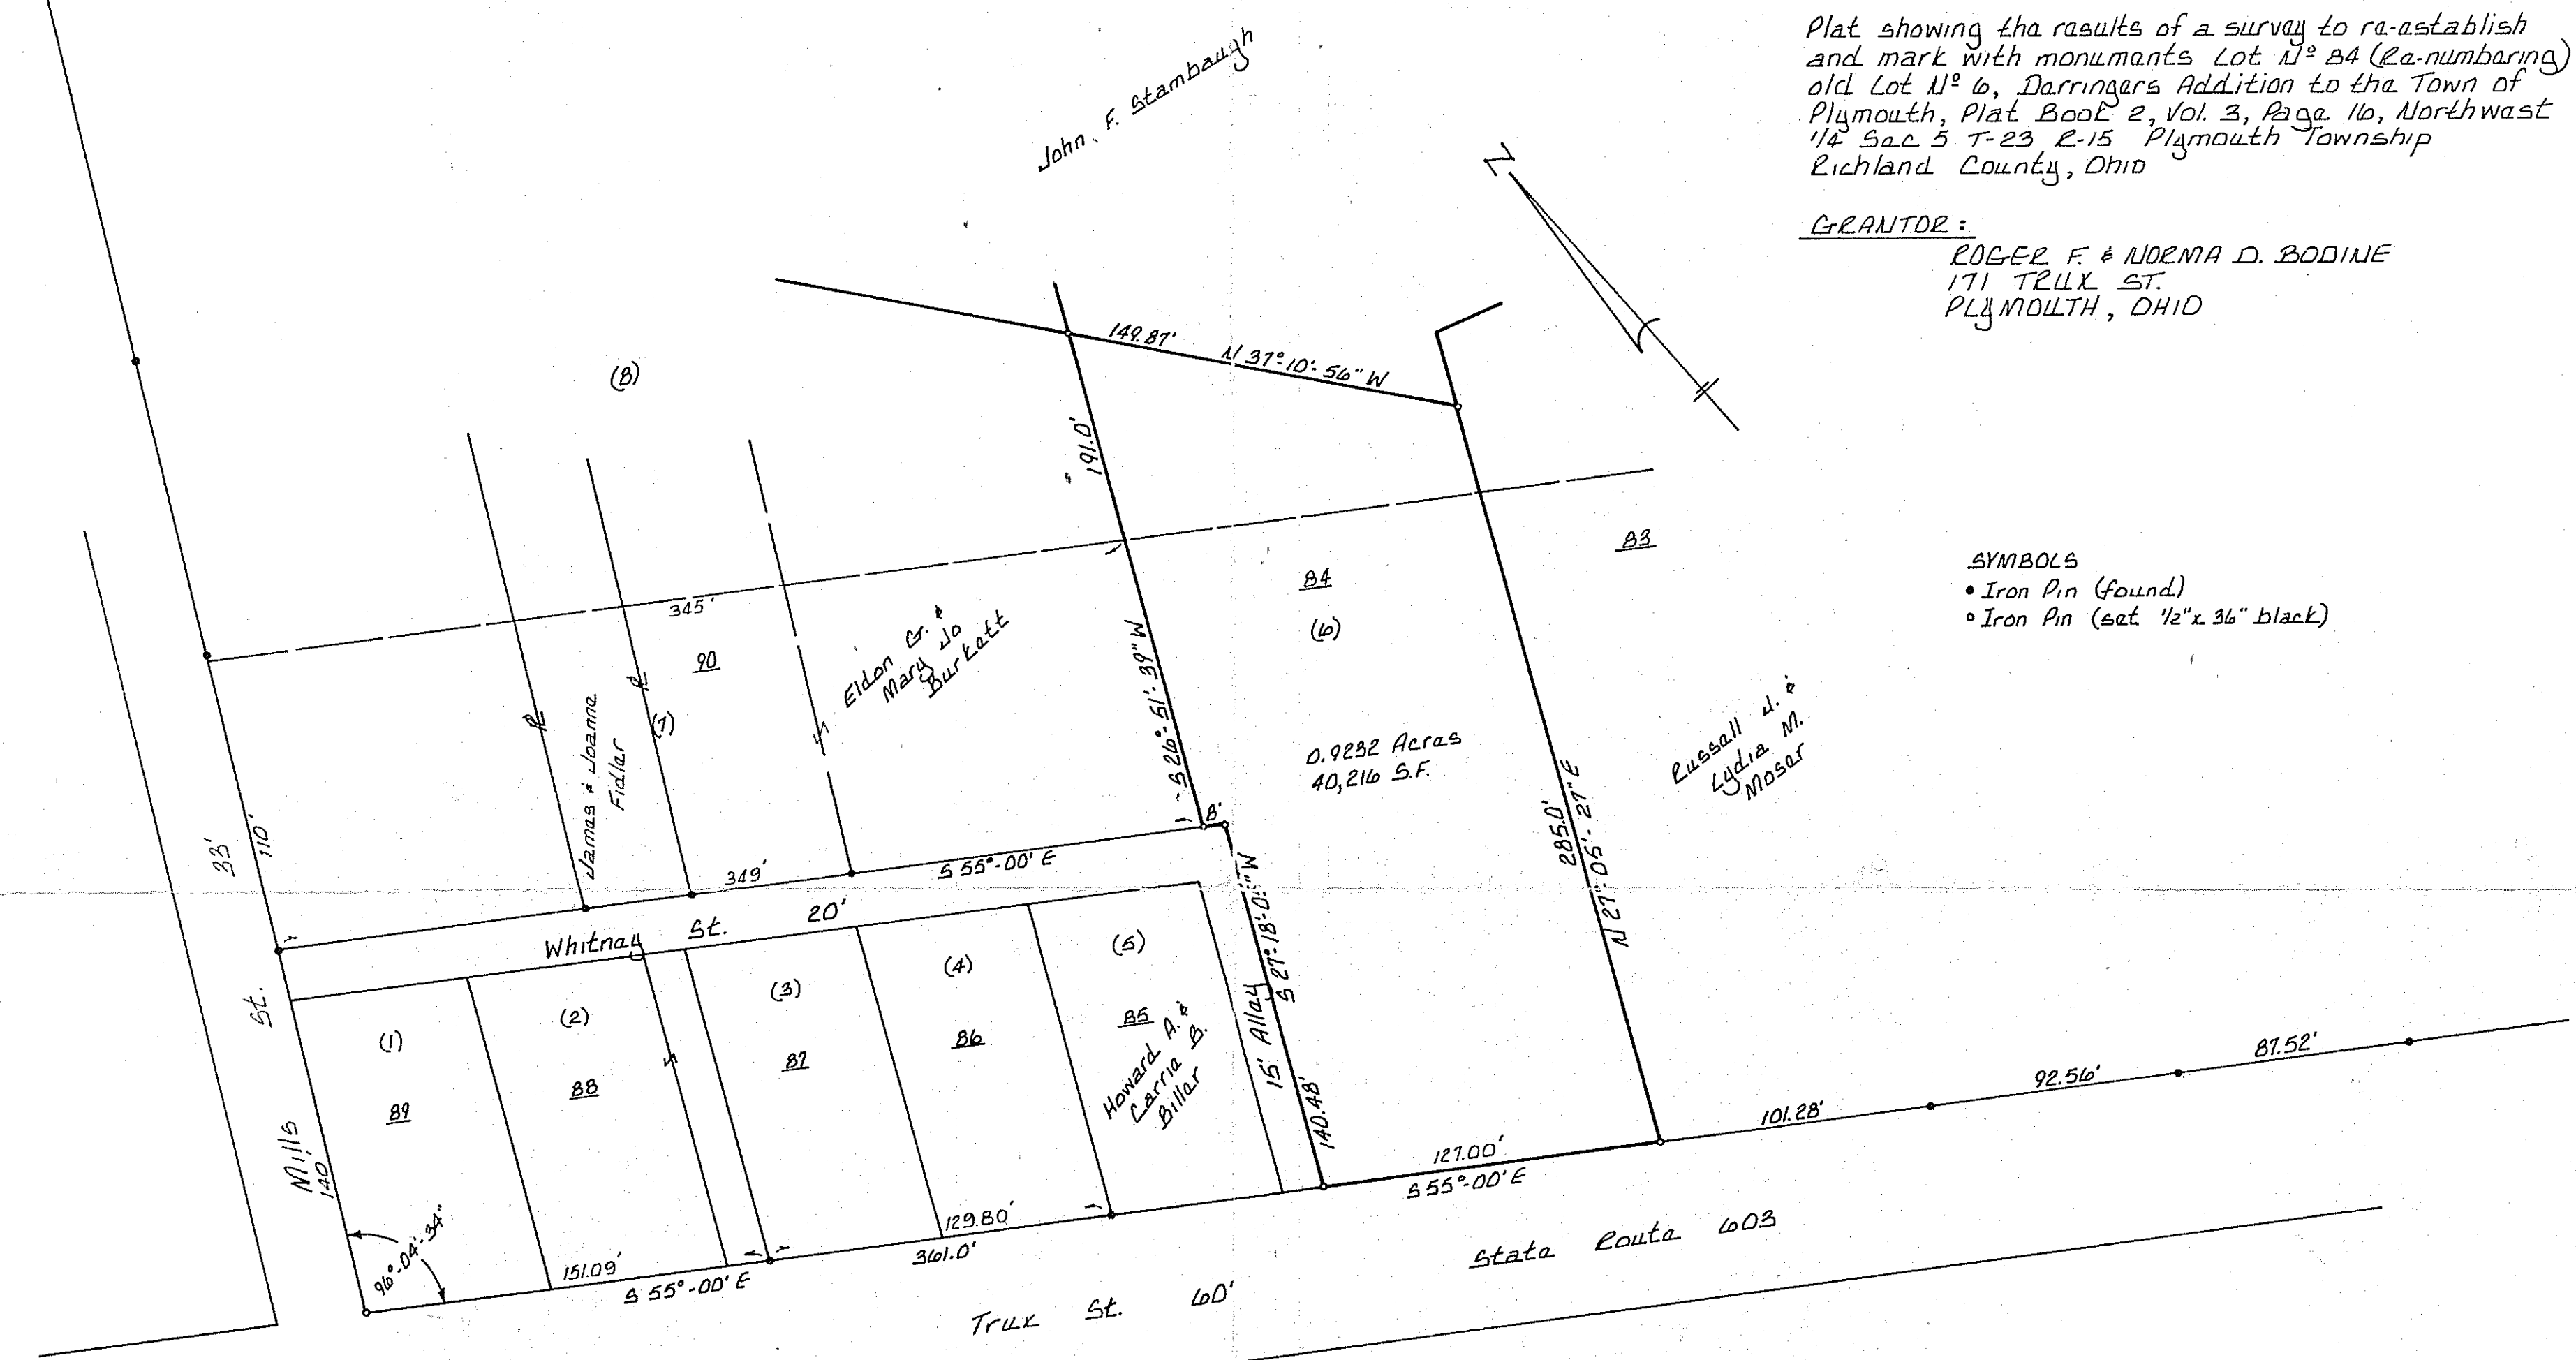

NOTE:  
 (a) Lot Numbers Darringers Addition to the Town of Plymouth Plat Book 2, Vol. 3, Page 16 Richland County Records June 23, 1868

NOTE:  
 Basis of Bearing is S 55°-00' E on the North E/W of Trux St. as shown on Plat. Darringers Addition to the town of Plymouth Plat Book 2, Vol. 3, Page 16

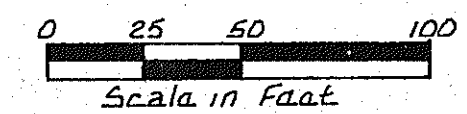

I hereby certify this plat to be a true delineation of a field survey by Sanford & Schneider, Surveyors on February 10, 1974. All monuments were found or set as shown.  
 Robert A. Sanford 3/4/74  
 Robert A. Sanford Reg. Sur. No. 5424



o New Lot Numbers as numbered

VILLAGE OF PLYMOUTH, OHIO		
PLYMOUTH TOWNSHIP NW 1/4 Sec 5, T-23, R-15 RICHLAND COUNTY, OHIO		
SCALE: 1" = 50'	APPROVED BY:	DRAWN BY AF
DATE: 3-3-74		REVISED
SURVEY MADE AT REQUEST OF ROGER F. BODINE		
SANFORD & SCHNEIDER, SURVEYORS ASHLAND, OHIO		DRAWING NUMBER 51