




PLAT OF PROPERTY SURVEY
CLORA JUSTICE
 PART OF OUTLOT 4, PLAT VOL. 9, PAGE 12
 VILLAGE OF PLYMOUTH, RICHLAND COUNTY, OHIO

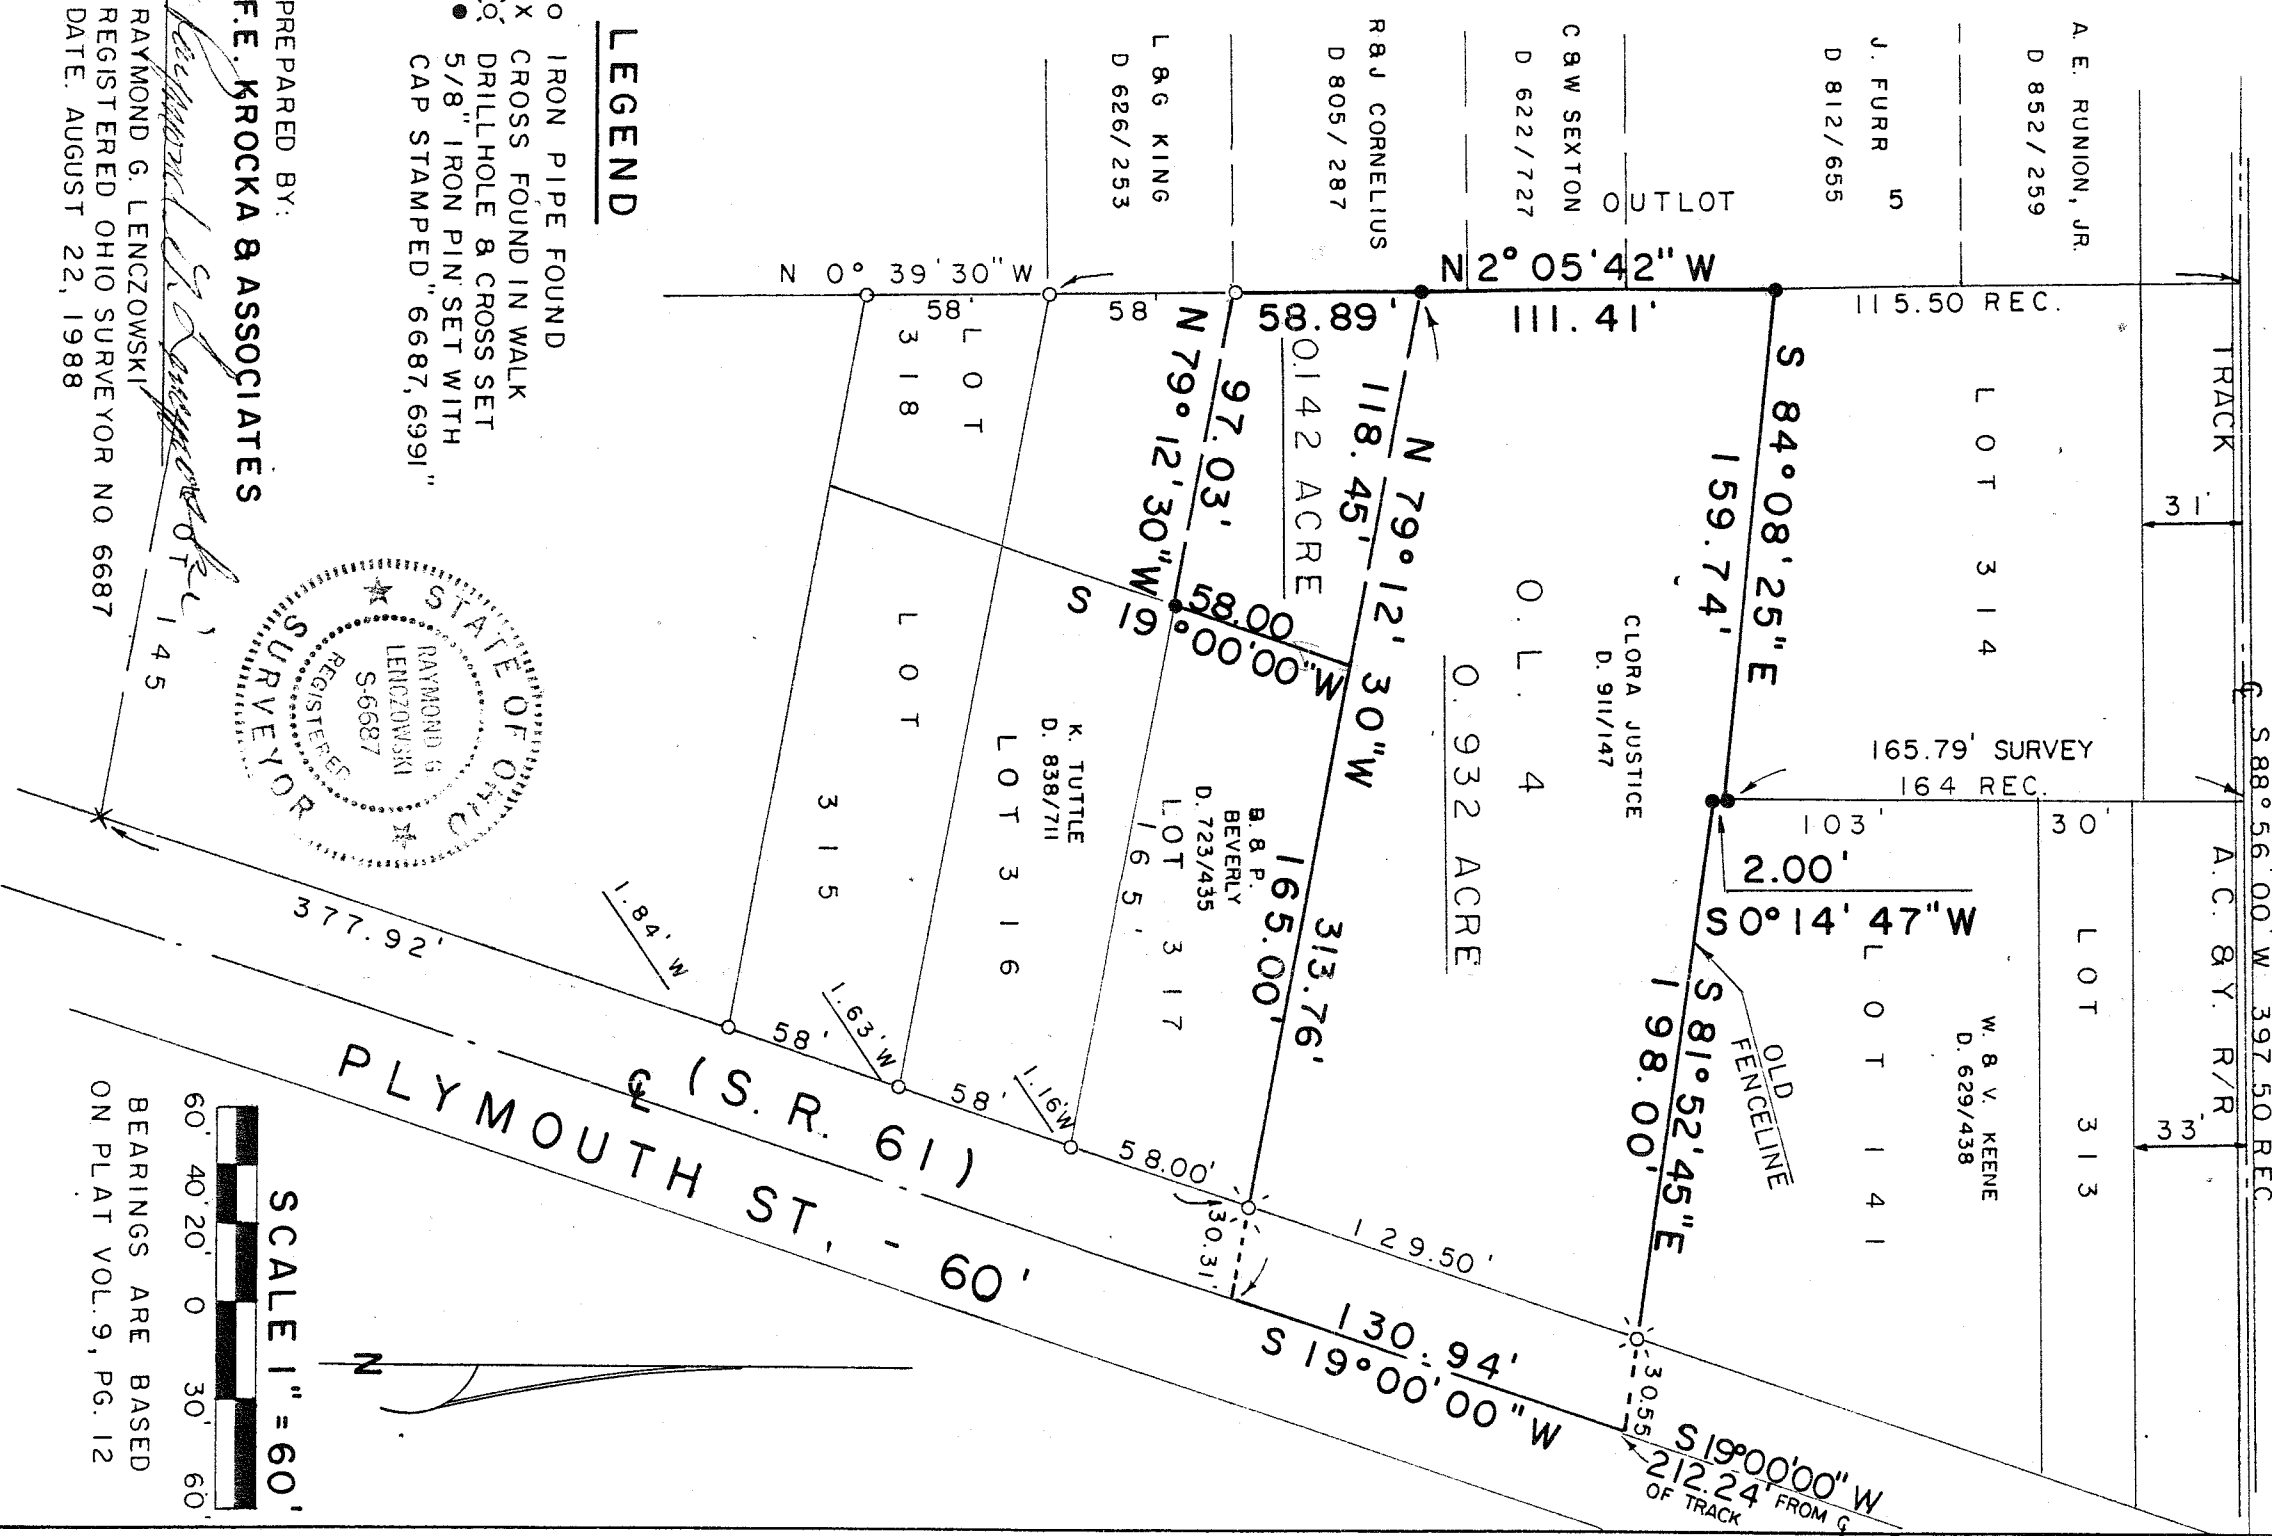

- LEGEND**
- IRON PIPE FOUND
 - × CROSS FOUND IN WALK
 - DRILLHOLE & CROSS SET
 - 5/8" IRON PIN SET WITH CAP STAMPED "6687, 6991"

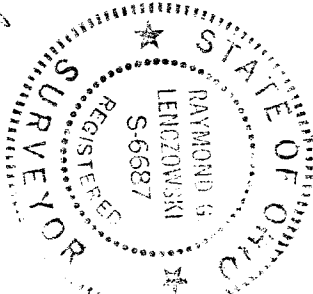

PREPARED BY:
F.E. KROCKA & ASSOCIATES
 RAYMOND G. LEN CZOWSKI
 REGISTERED OHIO SURVEYOR NO. 6687
 DATE: AUGUST 22, 1988

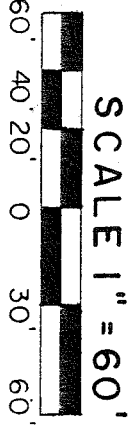

BEARINGS ARE BASED ON PLAT VOL. 9, PG. 12