


PLAT OF PROPERTY SURVEY
 FOR
DOMINICK J. DORION
 AND
 PART OF OUTLOT NUMBER 34, VILLAGE OF PLYMOUTH
 AND
 PART OF THE NORTHWEST QUARTER OF SECTION FIVE (5)
 TOWNSHIP TWENTY-THREE (23), RANGE NINETEEN (19)
 PLYMOUTH TOWNSHIP, RICHLAND COUNTY, OHIO
 2.50 ACRES

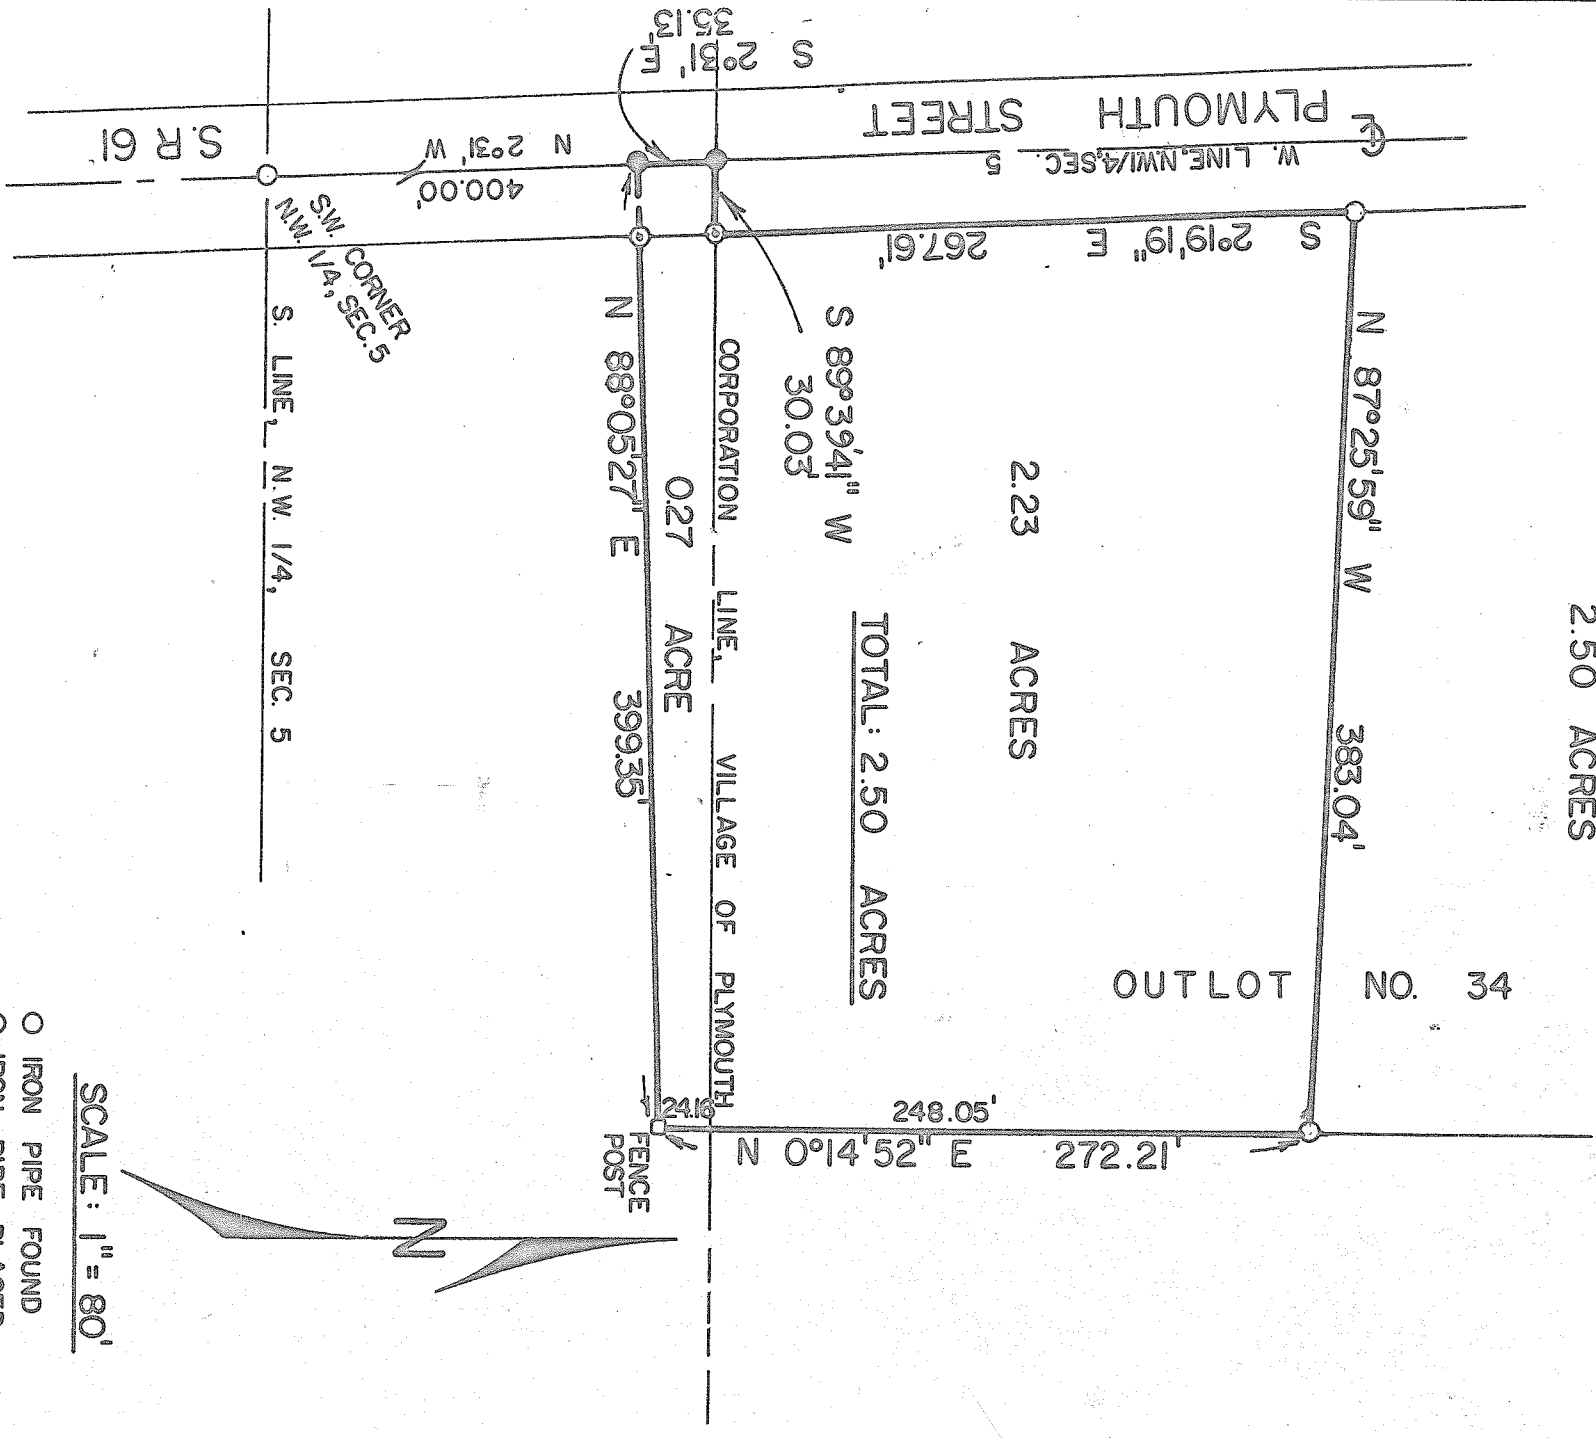

- SCALE: 1" = 80'
- IRON PIPE FOUND
 - ⊙ IRON PIPE PLACED
 - RAILROAD SPIKE PLACED

PREPARED BY:

F. E. KROCKA & ASSOCIATES

Fred E. Krocka

FRED E. KROCKA

OHIO REGISTERED SURVEYOR NO. 3702

DATE: SEPTEMBER 7, 1977