



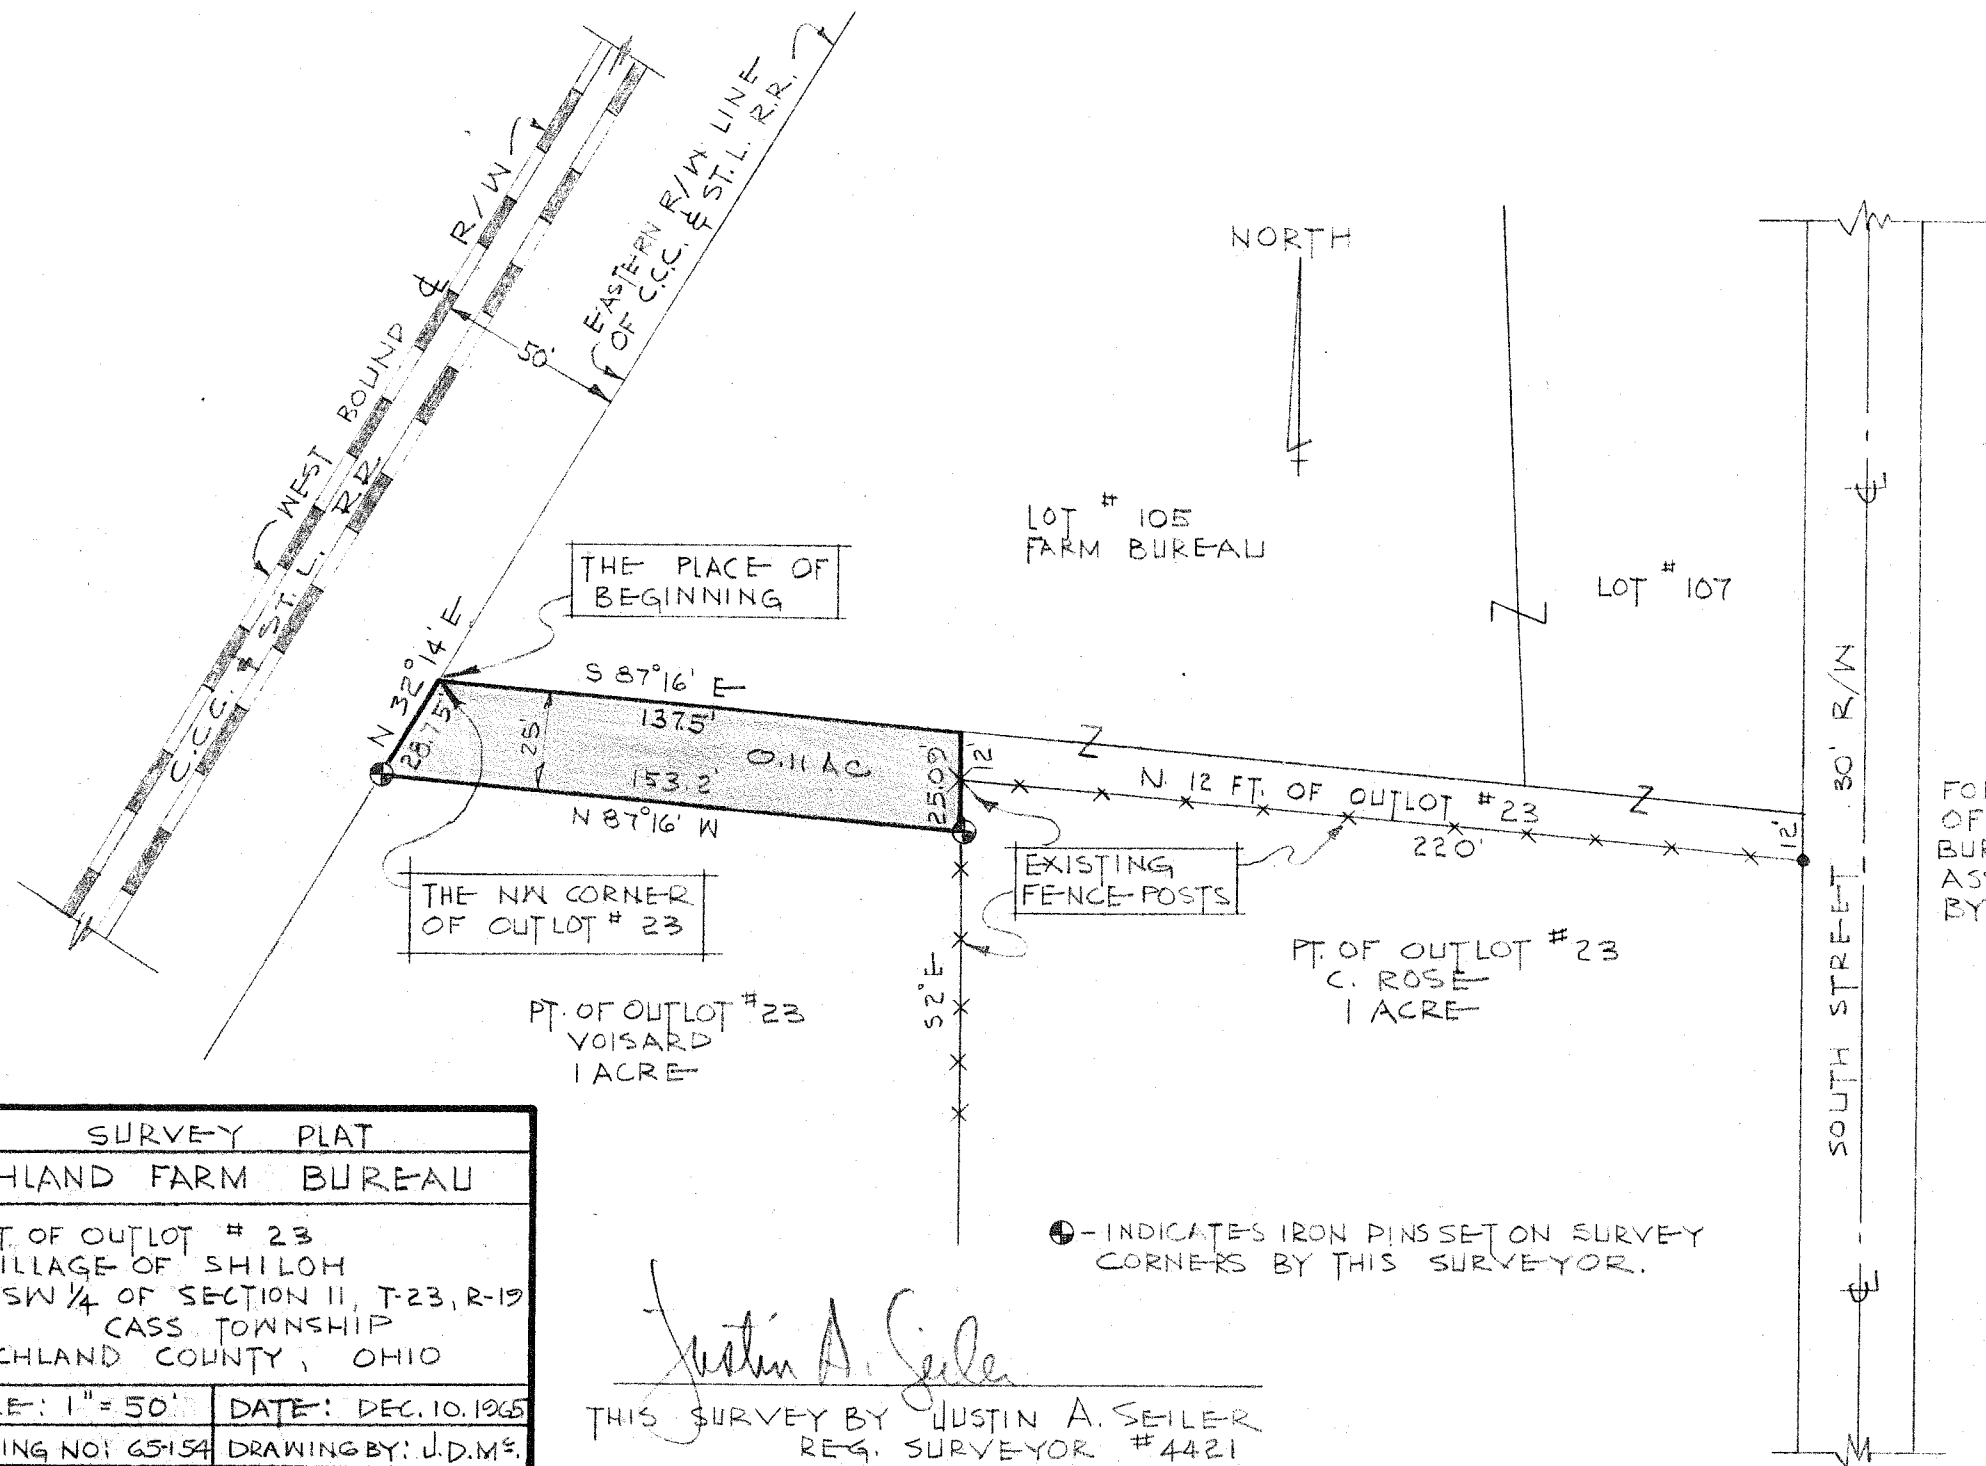

THIS SURVEY MADE FOR AND AT THE REQUEST OF THE RICHLAND FARM BUREAU COOPERATIVE ASSOCIATION INCORPORATED BY REQUEST OF: MR. BURKHART

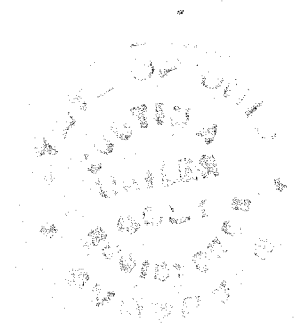

SURVEY PLAT	
RICHLAND FARM BUREAU	
PART OF OUTLOT # 23	
VILLAGE OF SHILOH	
PT. SW 1/4 OF SECTION 11, T-23, R-19	
CASS TOWNSHIP	
RICHLAND COUNTY, OHIO	
SCALE: 1" = 50'	DATE: DEC. 10, 1965
DRAWING NO: 65-154	DRAWING BY: J.D.M.S.

Justin A. Seiler
 THIS SURVEY BY JUSTIN A. SEILER
 REG. SURVEYOR #4421

● - INDICATES IRON PINS SET ON SURVEY CORNERS BY THIS SURVEYOR.