


SOUTH STREET

N 0° 10' W (QUARTER-SECTION LINE)
548.00' Orig. — 522.98' Observed
410.00'

413.00' Orig. — 416.75' Observed
266.25'

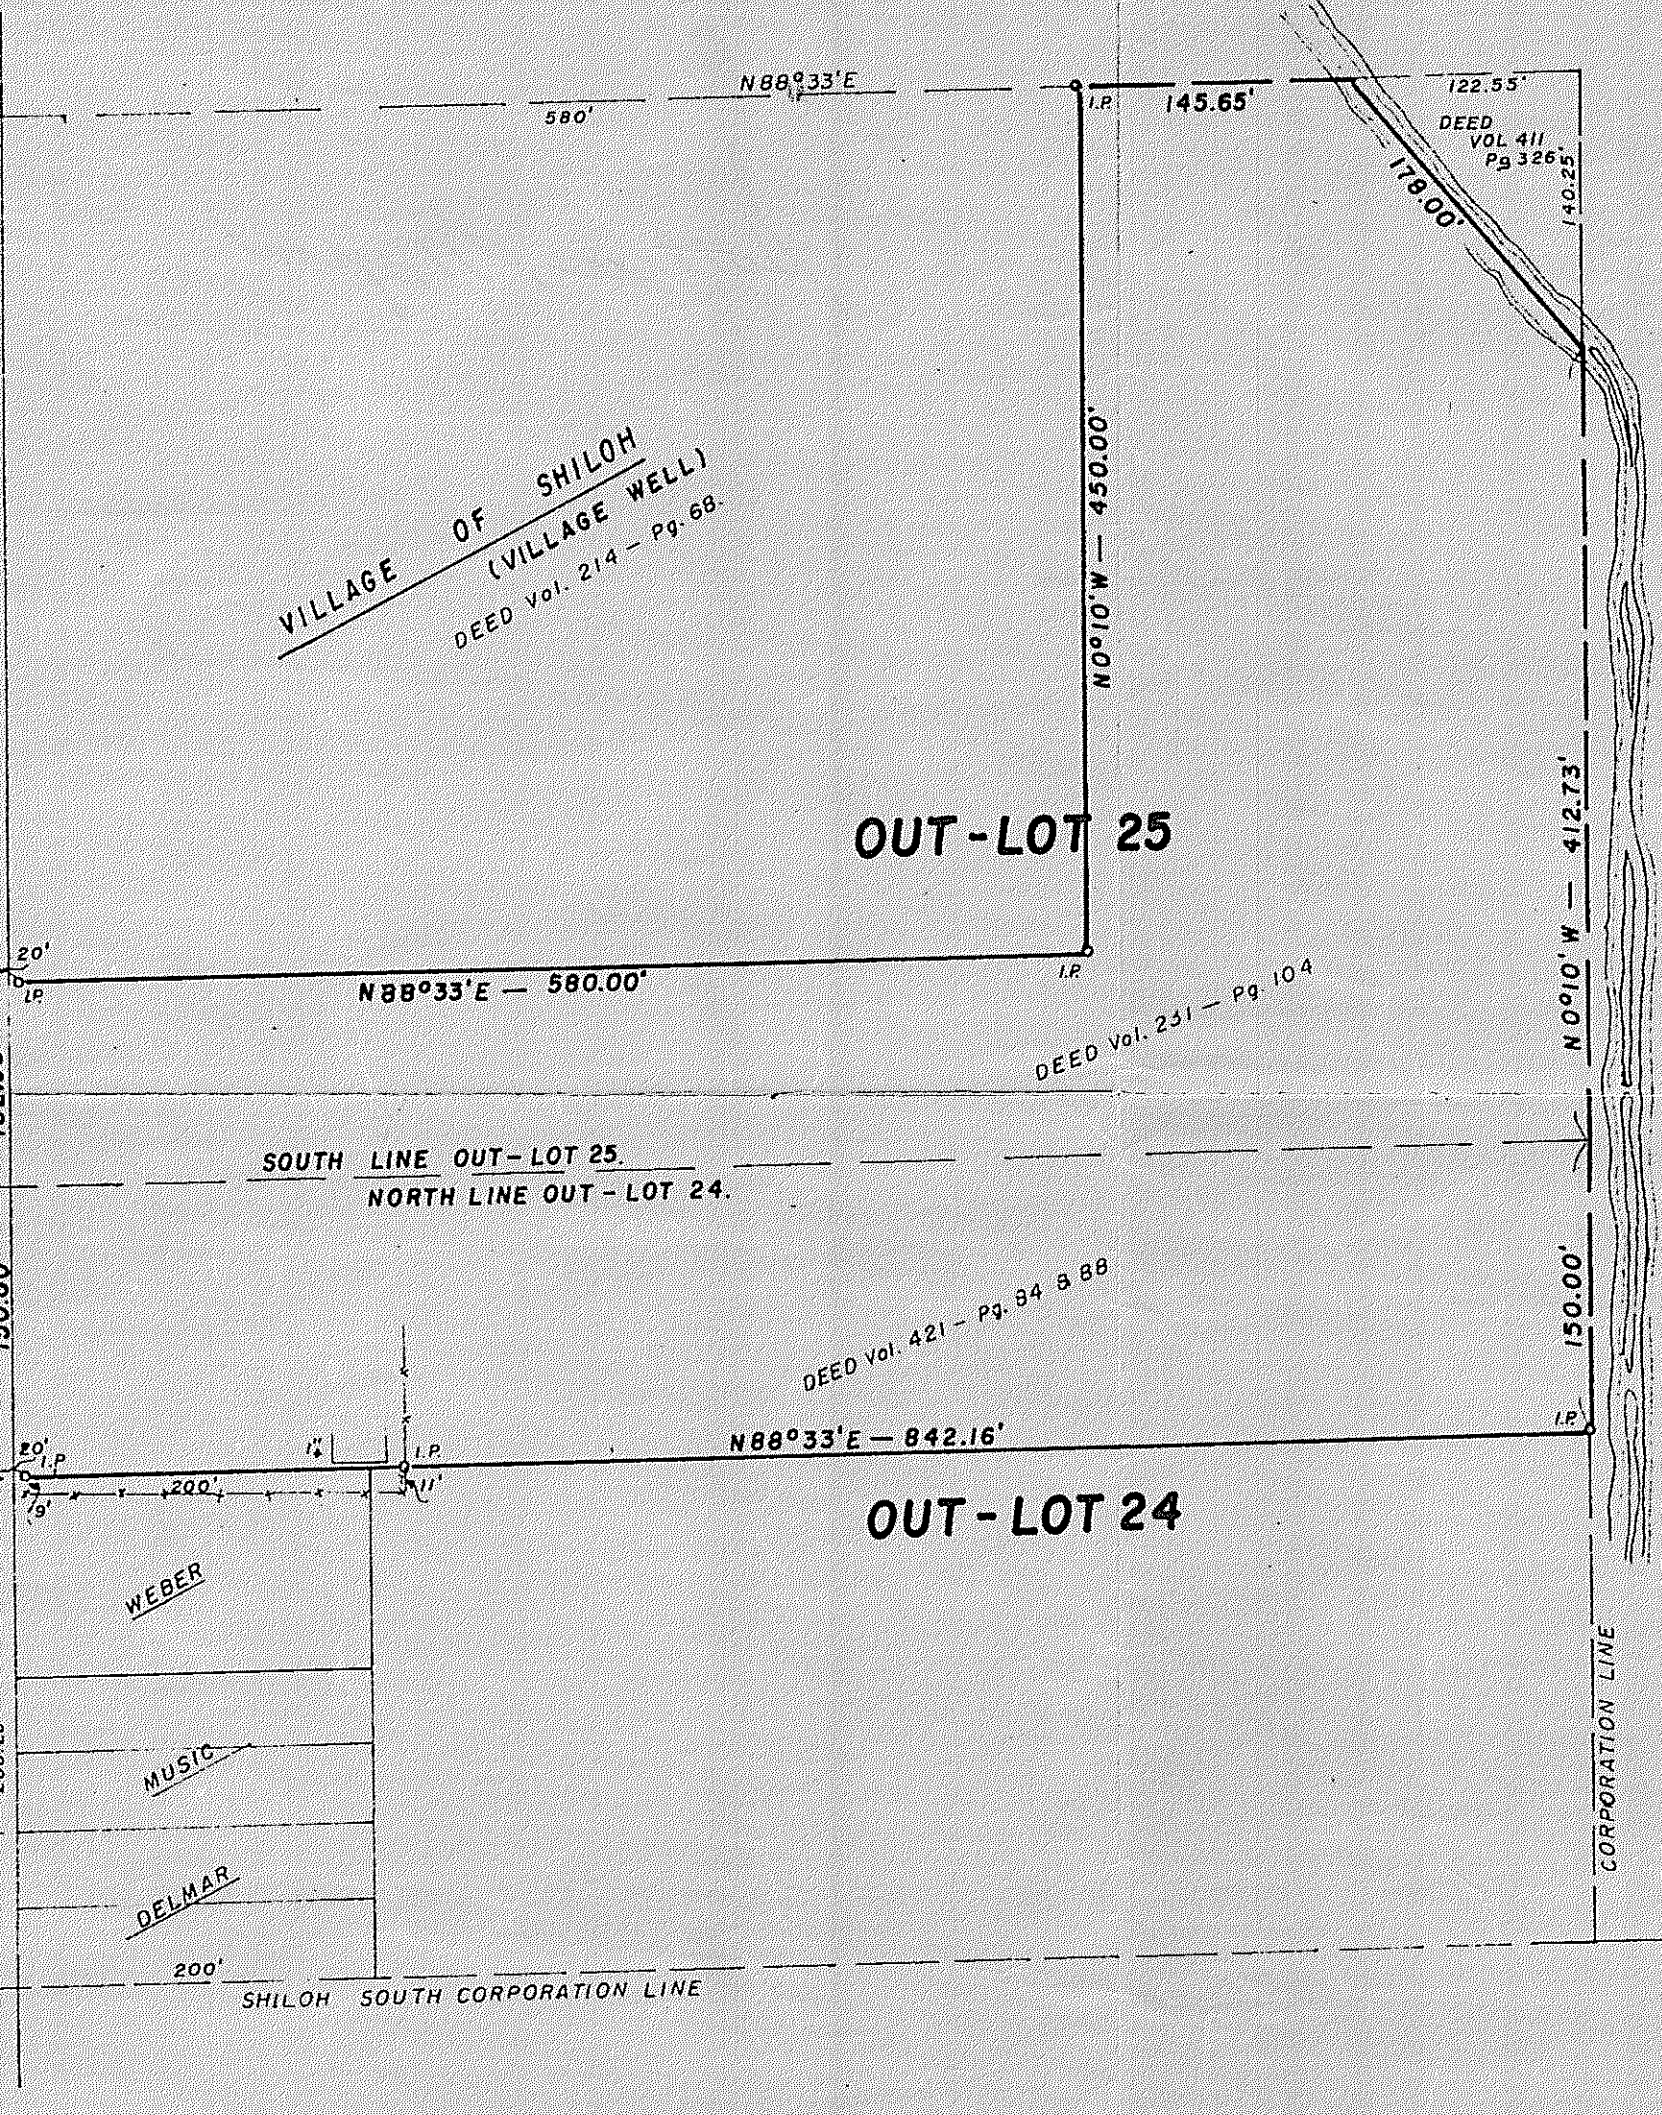

VILLAGE OF SHILOH
(VILLAGE WELL)
DEED Vol. 214 — Pg. 68

OUT-LOT 25

SOUTH LINE OUT-LOT 25.
NORTH LINE OUT-LOT 24.

DEED Vol. 421 — Pg. 84 & 88

OUT-LOT 24

WEBER

MUSIC

DELMAR

SHILOH SOUTH CORPORATION LINE



PLAT OF SURVEY

MYRON C. GUTHRIE,
PART OF **OUT-LOTS 24'+25,**
VILLAGE OF SHILOH,
RICHLAND COUNTY, OHIO.
SCALE 1" = 100'
FEBRUARY 1960

SURVEY AND PLAT BY
ARTHUR BARRAS & Asso.,
Reg. Surveyor 1558,
NORTH FAIRFIELD, OHIO.

